



A WINDOW ELEVATION
 1/2"=1'-0" ~ MAIN LEVEL LAUNDRY #105




B WINDOW ELEVATION
 1/2"=1'-0" ~ MAIN LEVEL POWDER ROOM #106

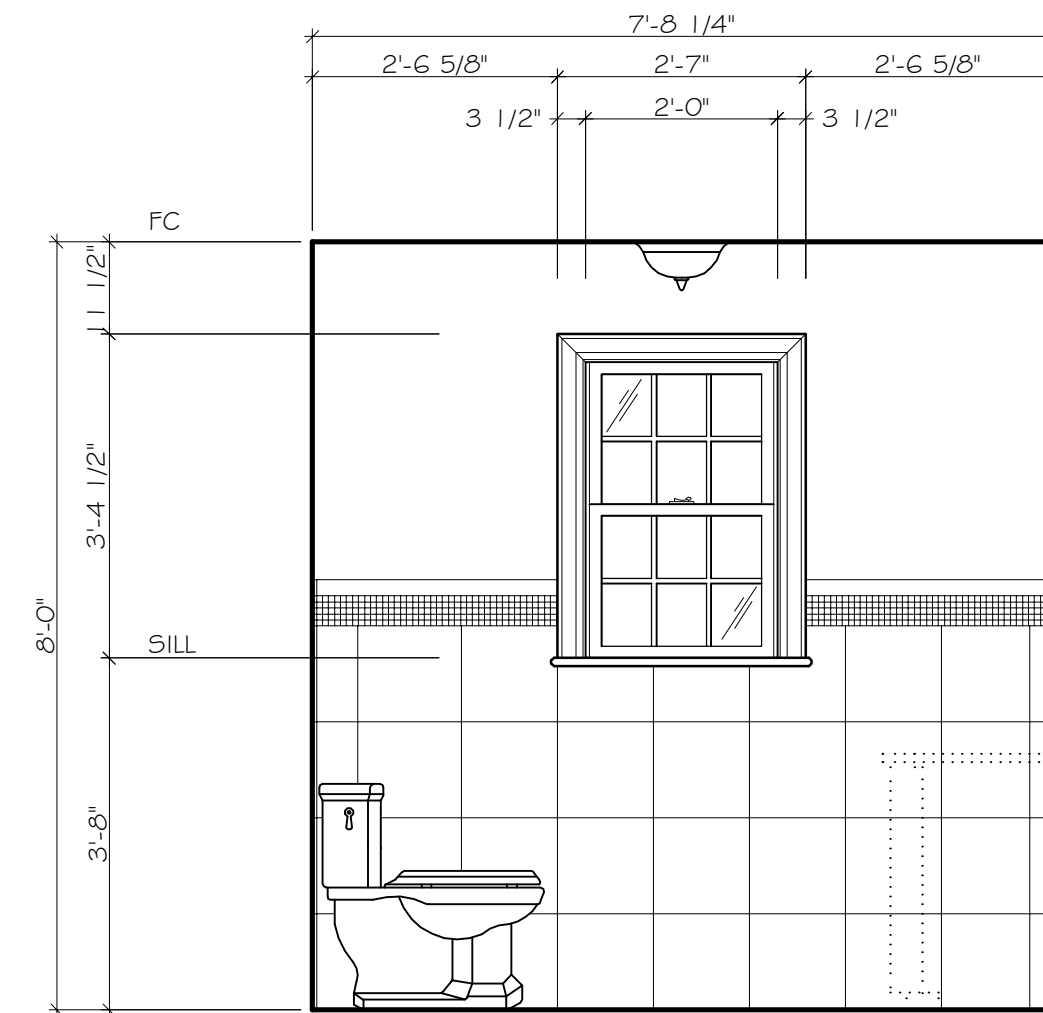

C WINDOW ELEVATION
 1/2"=1'-0" ~ MAIN LEVEL KITCHEN #103

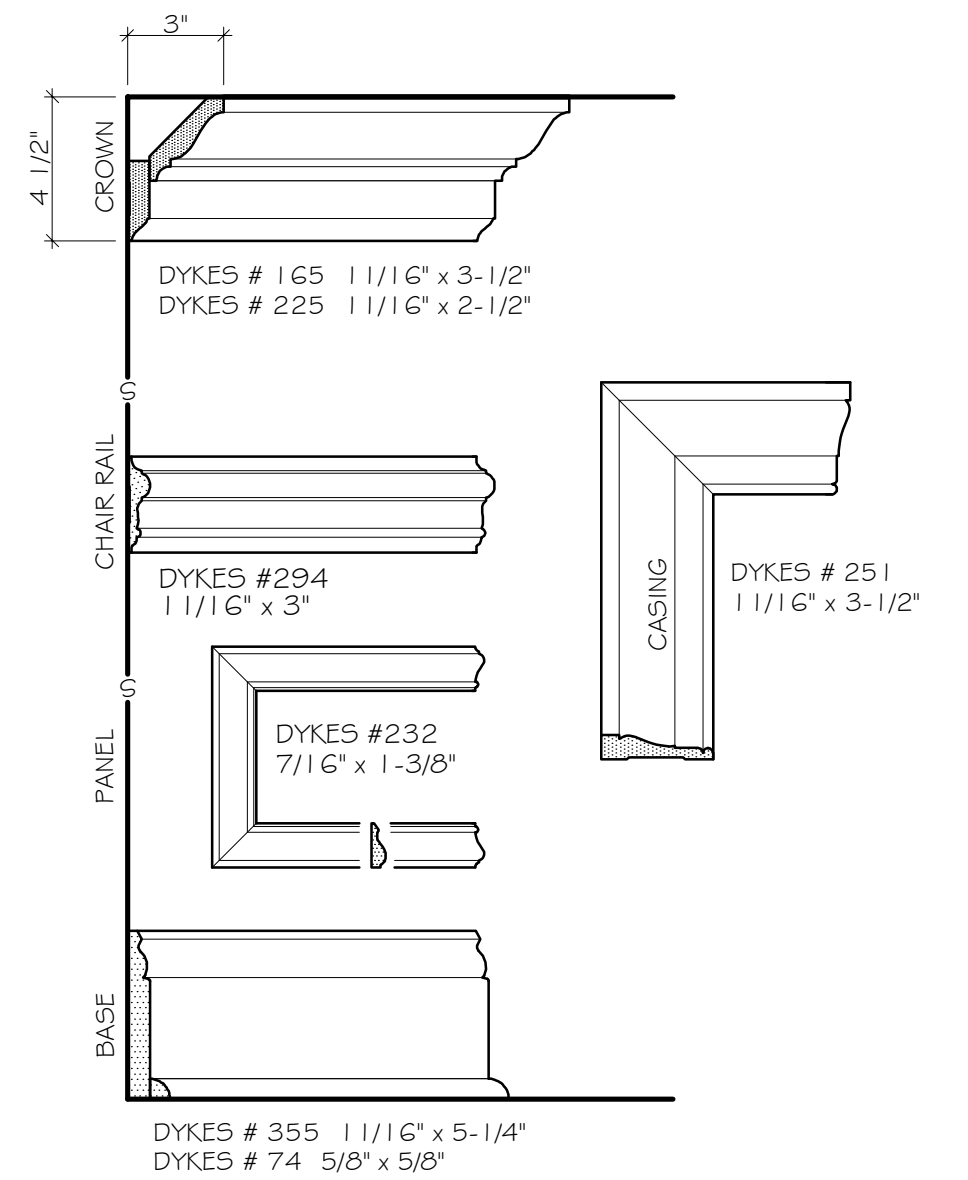

Y TRIM DETAILS
 2\"=1'-0" ~ WHERE APPLICABLE

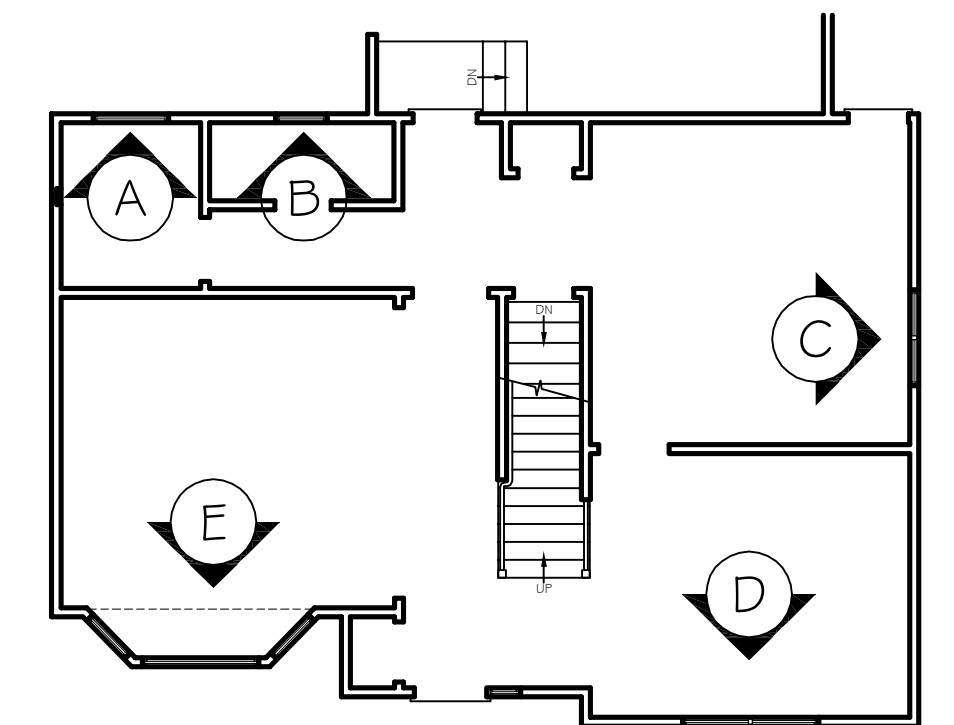

Z ELEVATION KEY
 1/8"=1'-0" ~ MAIN LEVEL

DRAWING LIST
 FP-100 ALL FLOOR PLANS
 EL-101 MAIN LEVEL WINDOWS
 EL-201 UPPER LEVEL WINDOWS

No.	Date	Revisions
1	2/5/11	VIT-ORIGINAL


Diane Boyer Interiors
 271 Grove Avenue
 Verona, New Jersey 07044
 Phone: (973) 857-5900 Fax: (973) 857-5915

PROJECT
CLIENT RESIDENCE
 CLIENTVILLE, NEW JERSEY

TITLE
WINDOW ELEVATIONS
 MAIN LEVEL

Date:	2/5/11	Job Number:	00000	Dwg. No.:	EL-101	Issue:	1
Dwg. By:	JDP	Scale:	AS NOTED				

PRELIMINARY

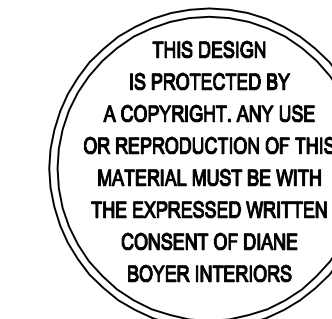

FOR DESIGN PURPOSES ONLY!
 CONTRACTOR TO VERIFY ALL DIMENSIONS.