




A WINDOW ELEVATION
1/2"=1'-0" ~ UPPER LEVEL MASTER BATH #206

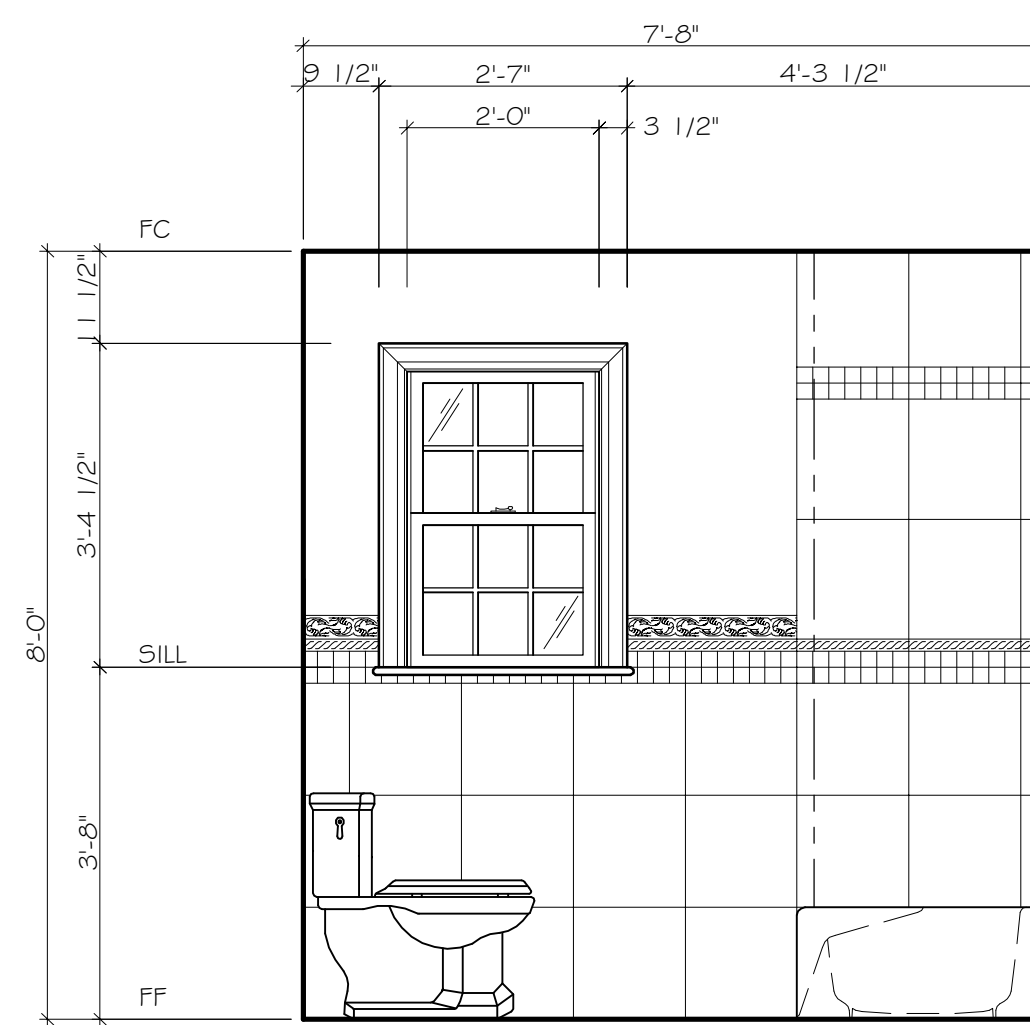


B WINDOW ELEVATION
1/2"=1'-0" ~ UPPER LEVEL BATHROOM #207

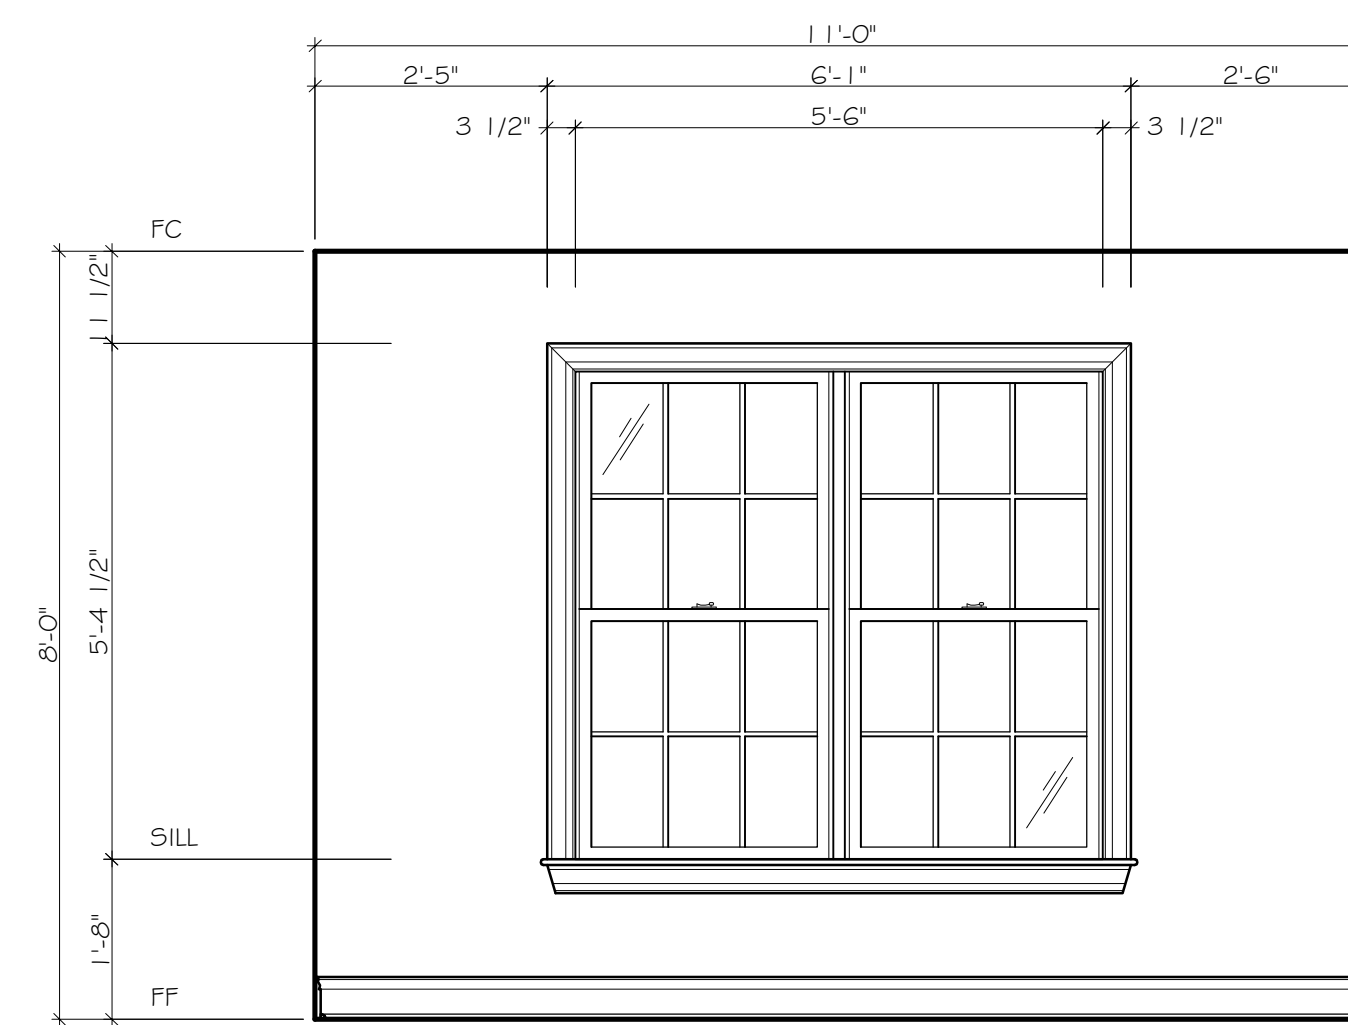


C WINDOW ELEVATION
1/2"=1'-0" ~ UPPER LEVEL BEDRM 2 #202

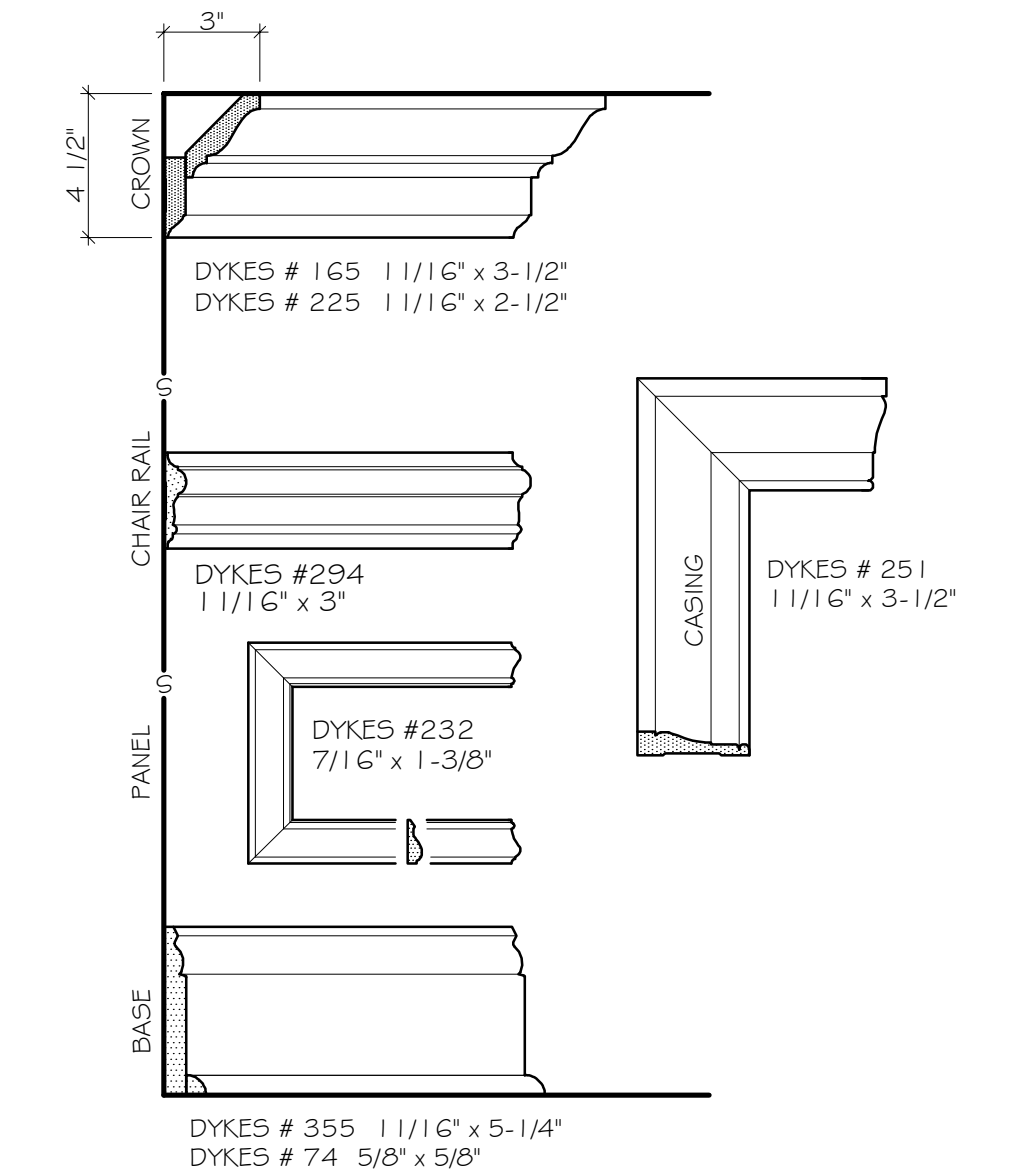


Y TRIM DETAILS
2"=1'-0" ~ WHERE APPLICABLE

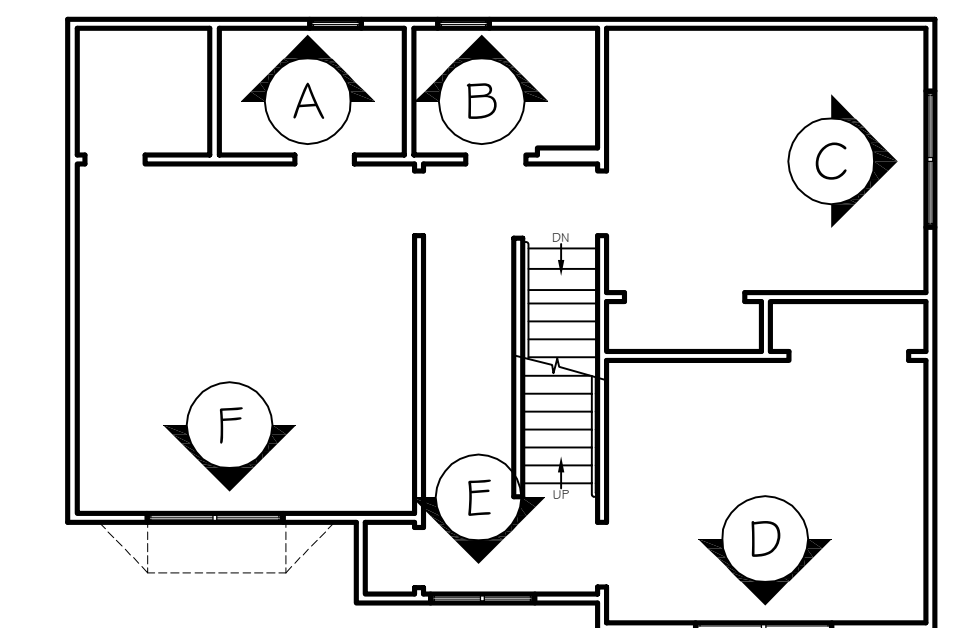


Z ELEVATION KEY
1/8"=1'-0" ~ MAIN LEVEL

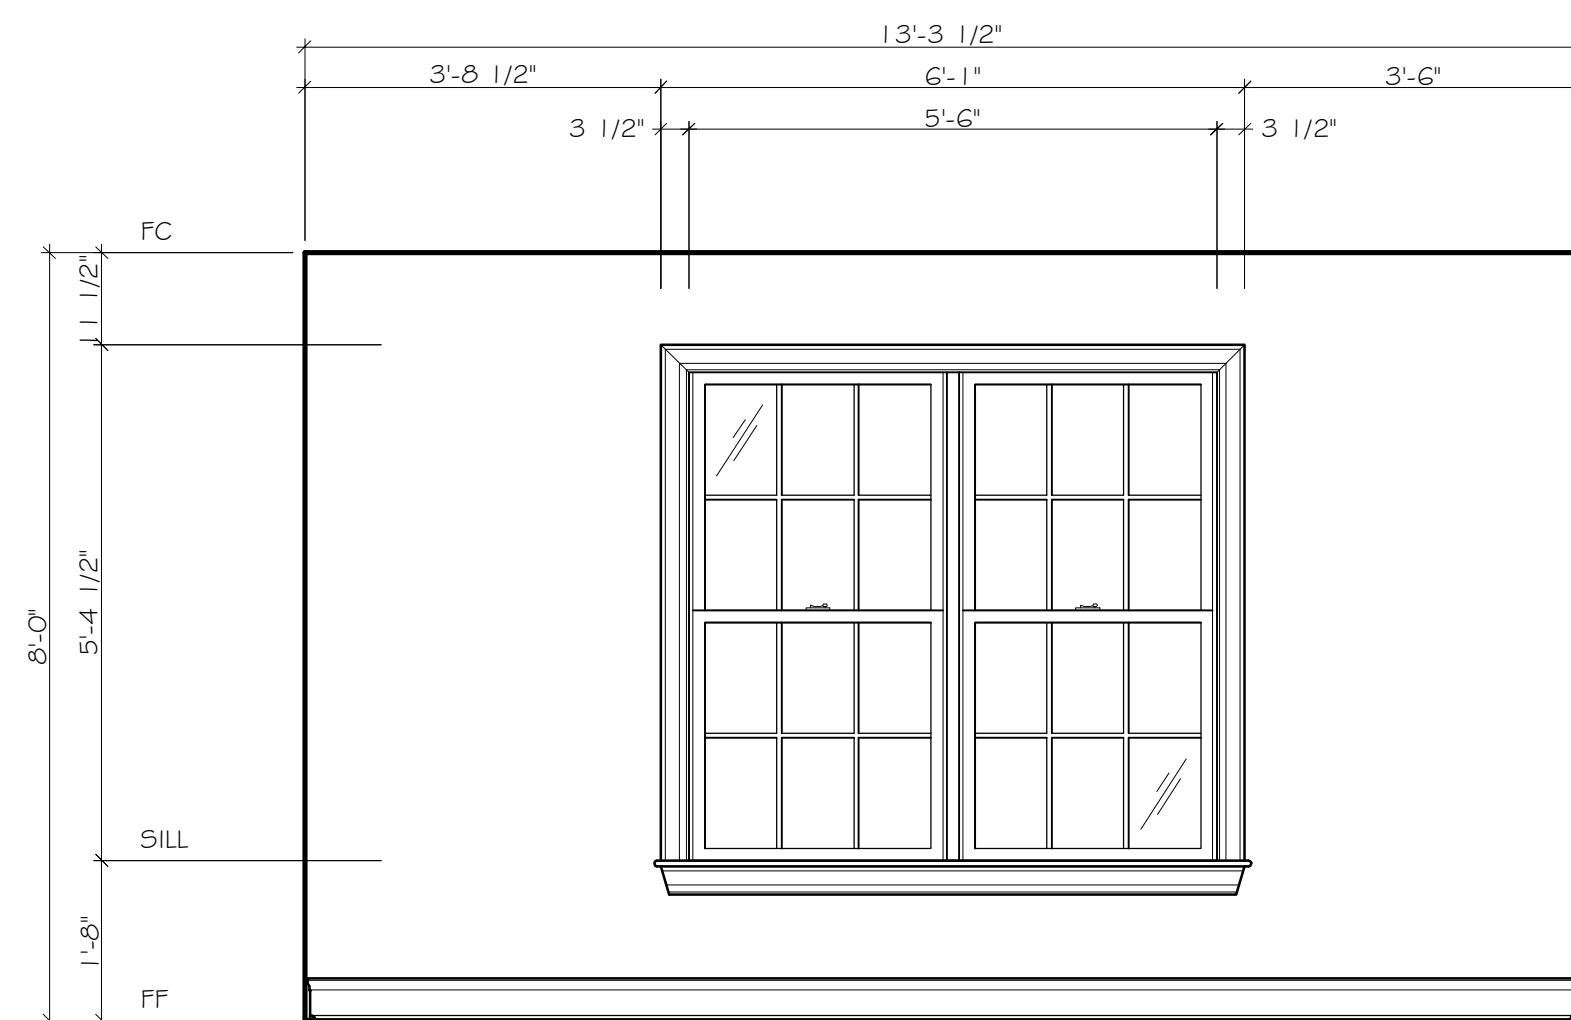

D WINDOW ELEVATION
1/2"=1'-0" ~ UPPER LEVEL BEDRM 3 #203

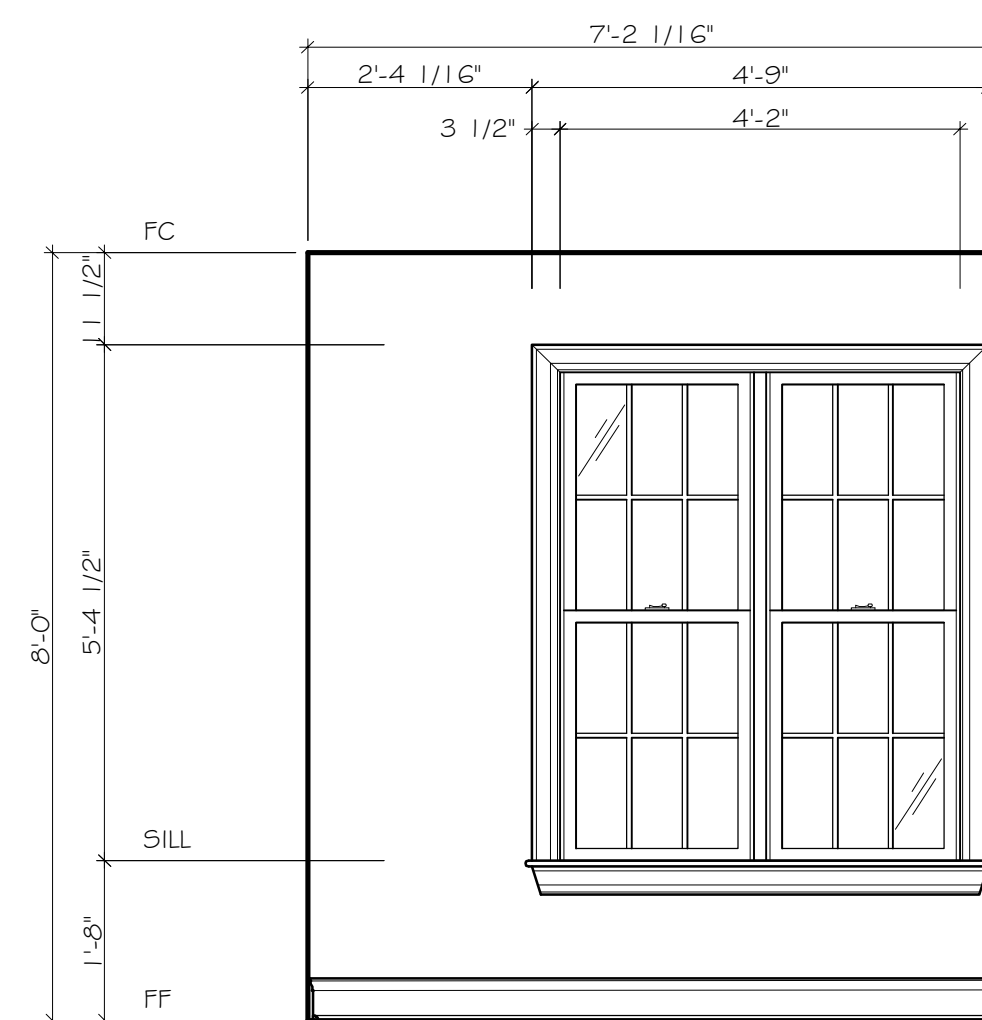

E WINDOW ELEVATION
1/2"=1'-0" ~ UPPER LEVEL HALL #201

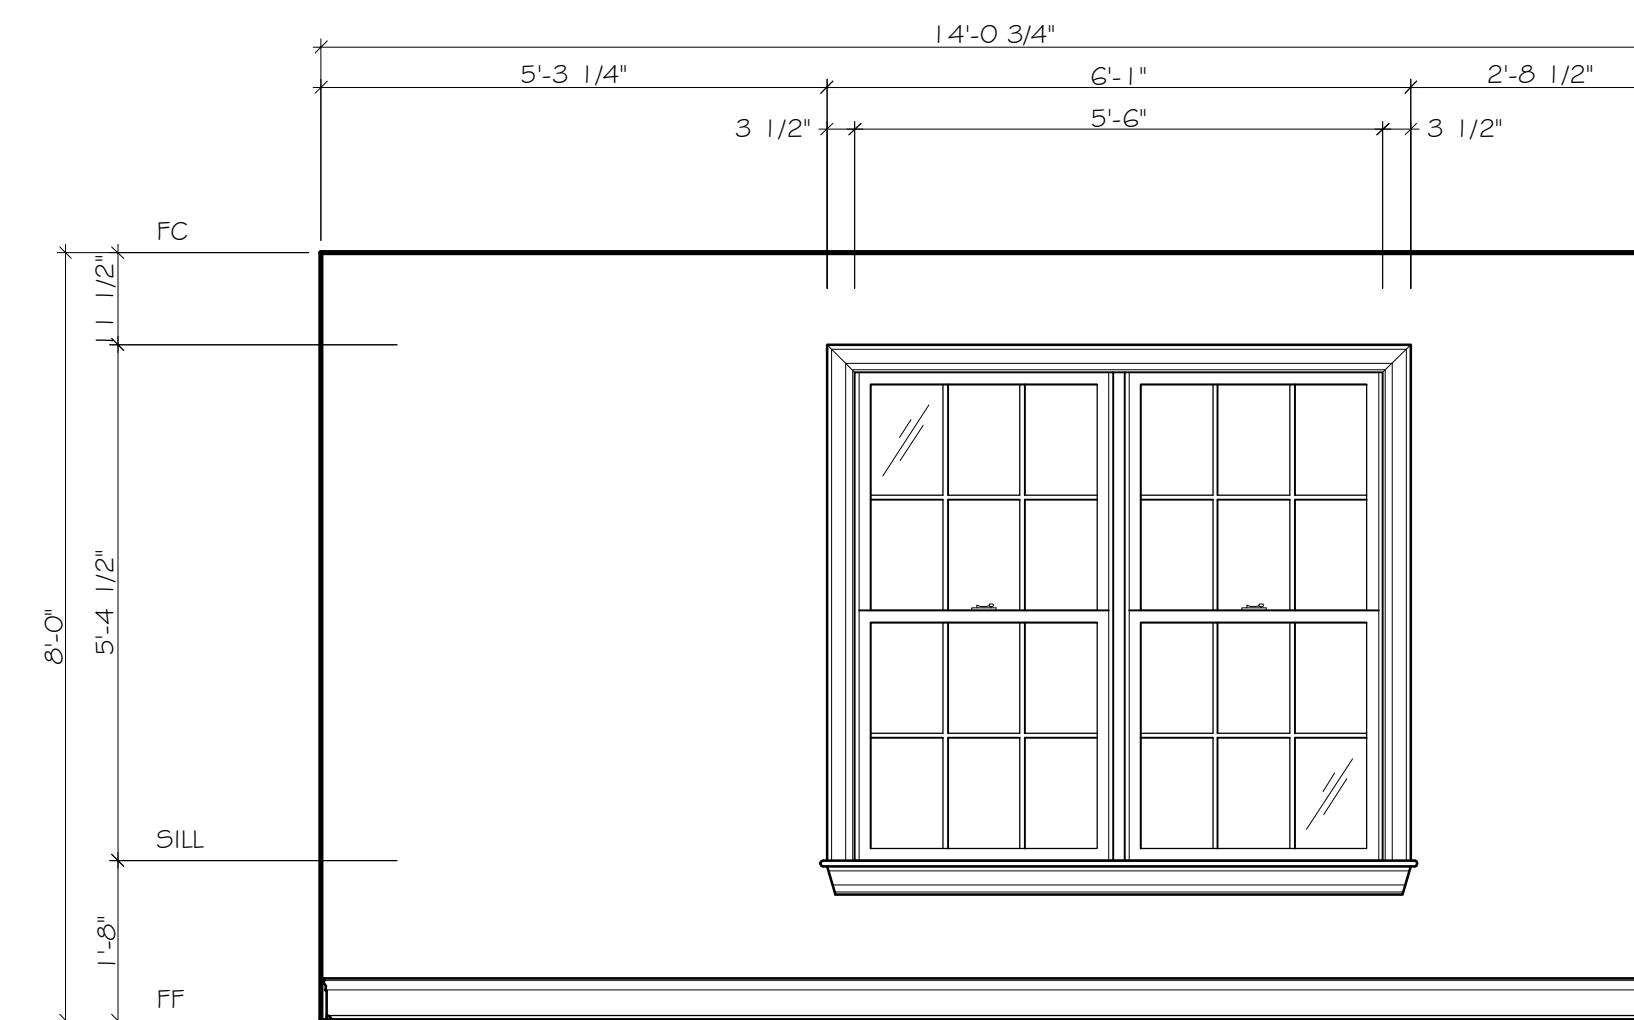


F WINDOW ELEVATION
1/2"=1'-0" ~ UPPER LEVEL MASTER BEDRM #204

DRAWING LIST
FP-100 ALL FLOOR PLANS
EL-101 MAIN LEVEL WINDOWS
EL-201 UPPER LEVEL WINDOWS

No.	Date	Revisions
1	2/5/11	VIT-ORIGINAL

PRELIMINARY

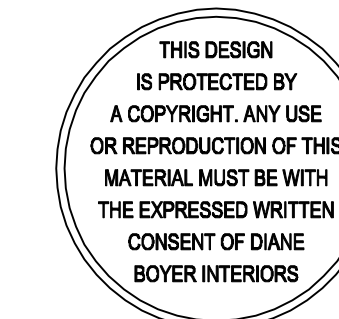

FOR DESIGN PURPOSES ONLY!
CONTRACTOR TO VERIFY ALL DIMENSIONS.

Diane Boyer Interiors
271 Grove Avenue
Verona, New Jersey 07044
Phone: (973) 857-5900 Fax: (973) 857-5915

PROJECT
CLIENT RESIDENCE
CLIENTVILLE, NEW JERSEY

TITLE
WINDOW ELEVATIONS
UPPER LEVEL

Date:	Job Number	Dwg. No.	Issue
2/5/11		00000	1

Dwg By: JDP
Scale: AS NOTED