




**A WINDOW ELEVATION**  
1/2"=1'-0" ~ UPPER LEVEL MASTER BATH #206

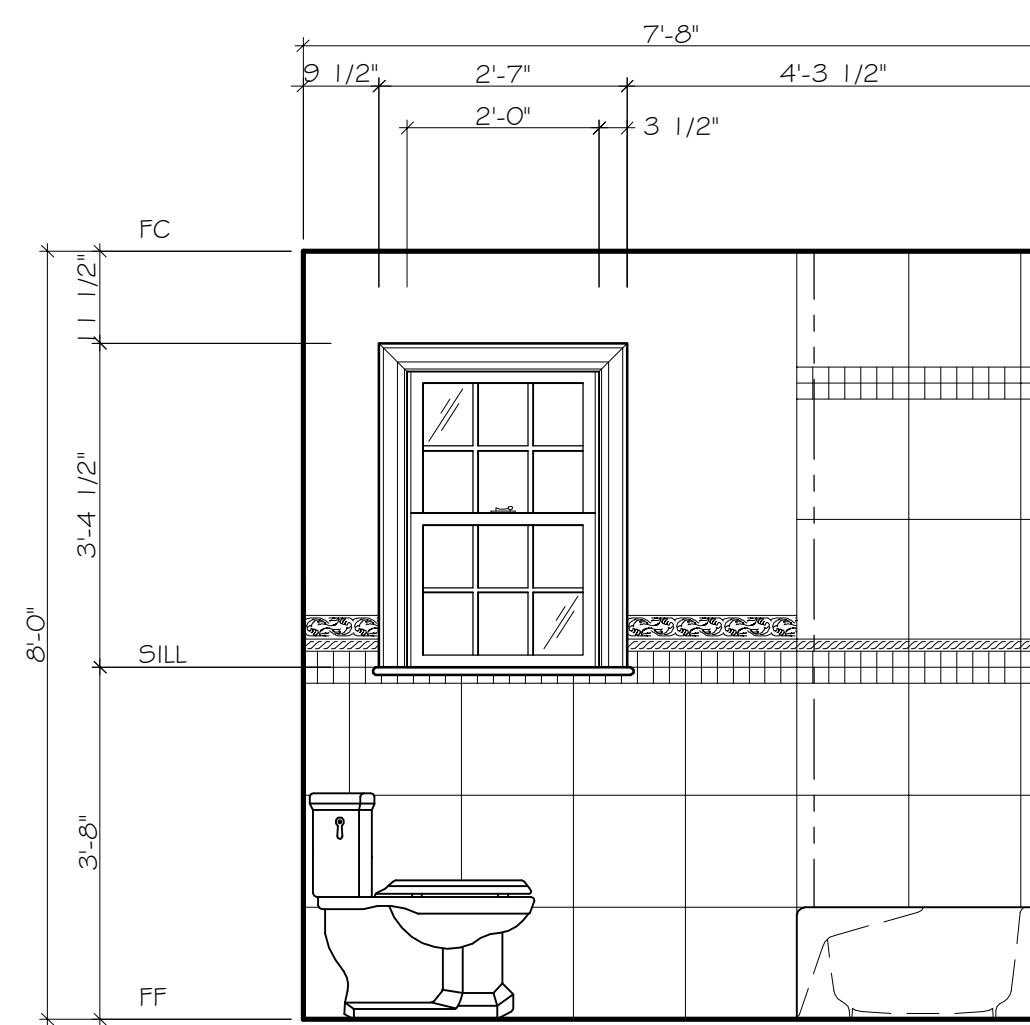


**B WINDOW ELEVATION**  
1/2"=1'-0" ~ UPPER LEVEL BATHROOM #207

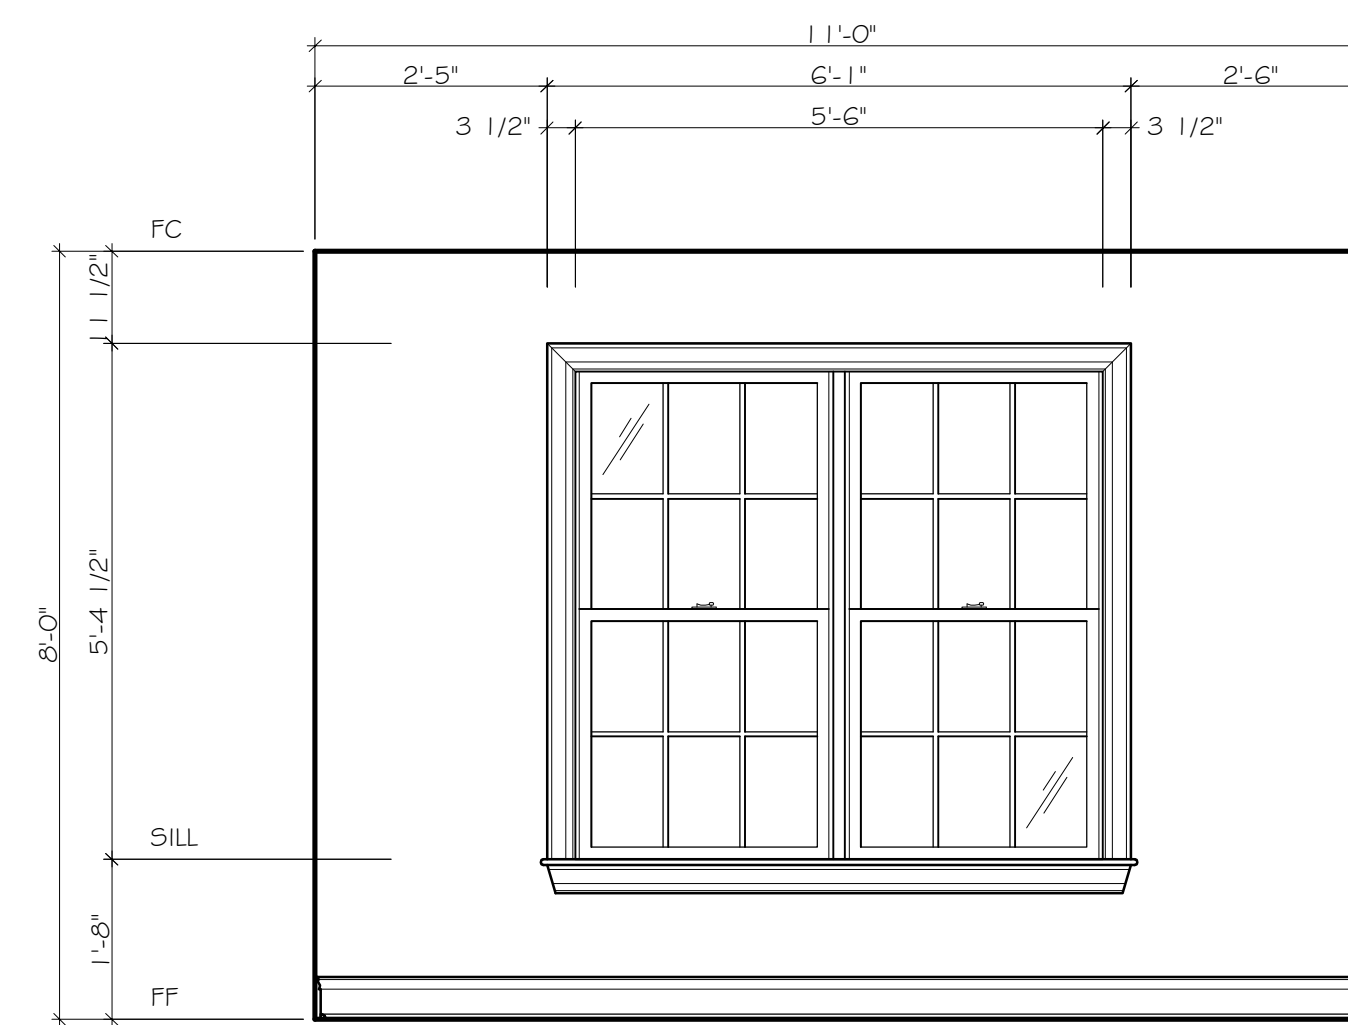


**C WINDOW ELEVATION**  
1/2"=1'-0" ~ UPPER LEVEL BEDRM 2 #202

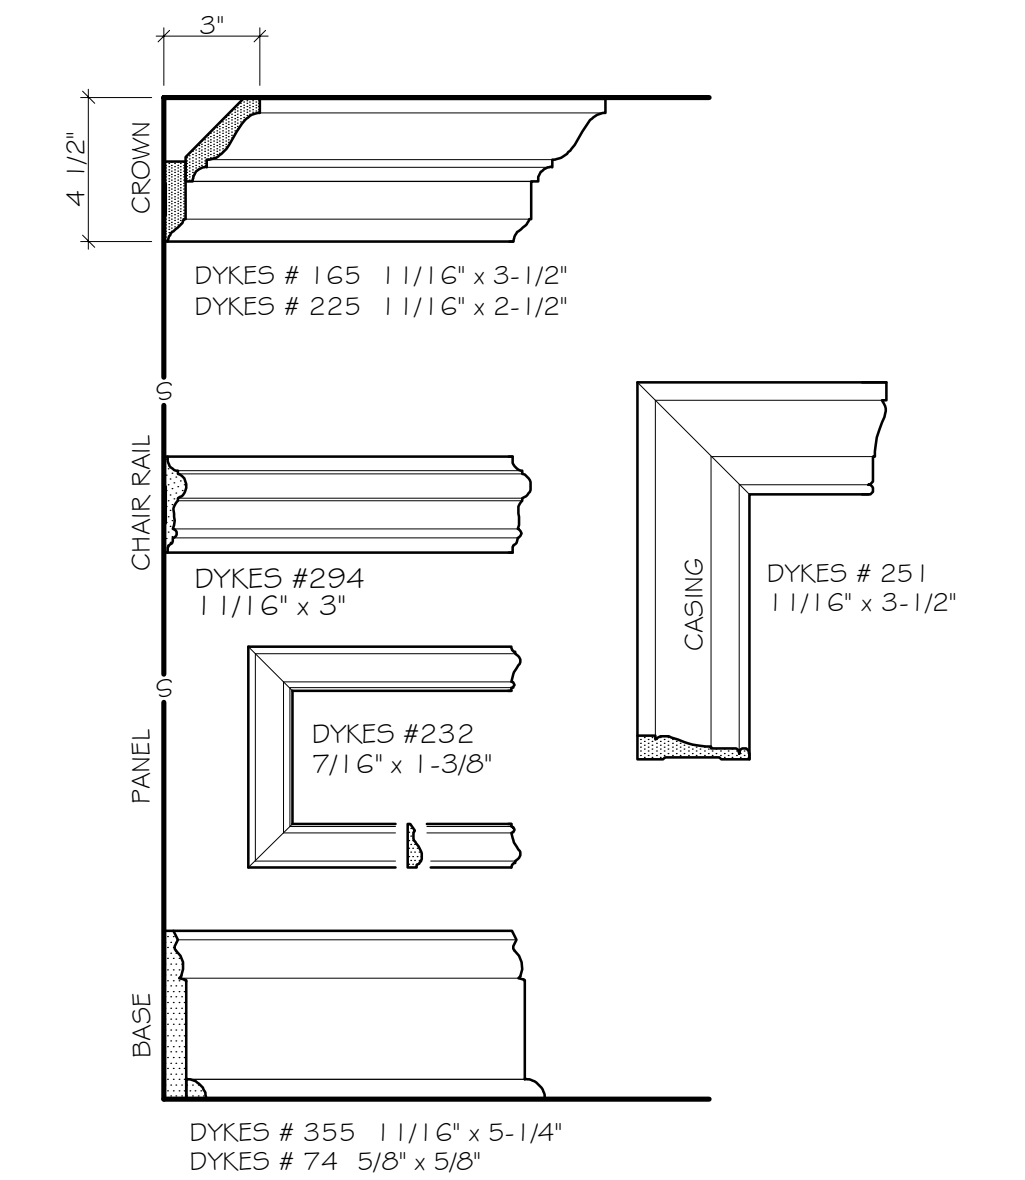


**Y TRIM DETAILS**  
2"=1'-0" ~ WHERE APPLICABLE

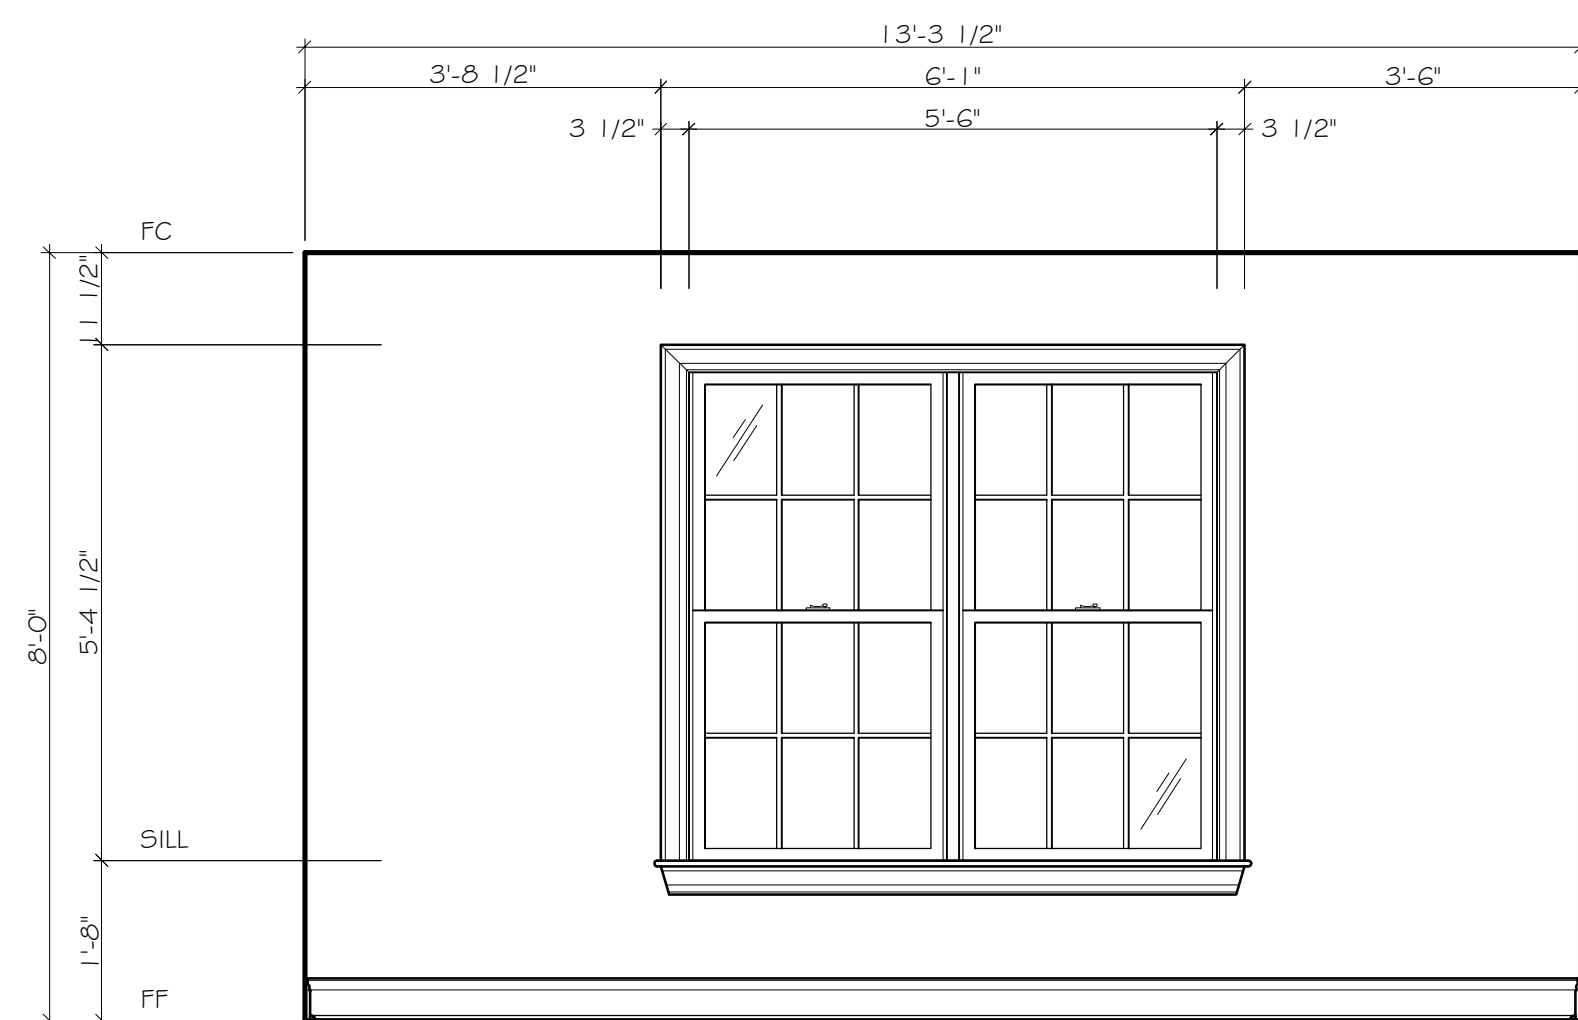


**D WINDOW ELEVATION**  
1/2"=1'-0" ~ UPPER LEVEL BEDRM 3 #203

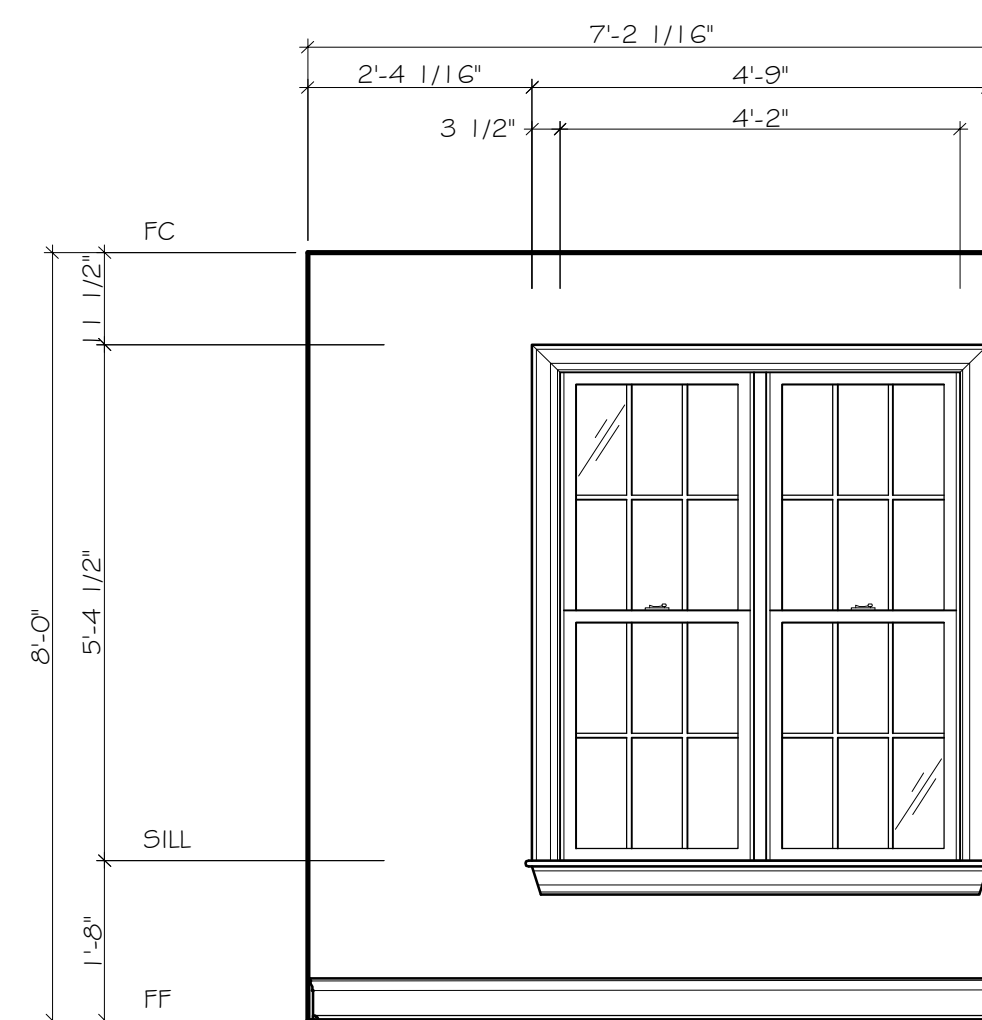

**E WINDOW ELEVATION**  
1/2"=1'-0" ~ UPPER LEVEL HALL #201

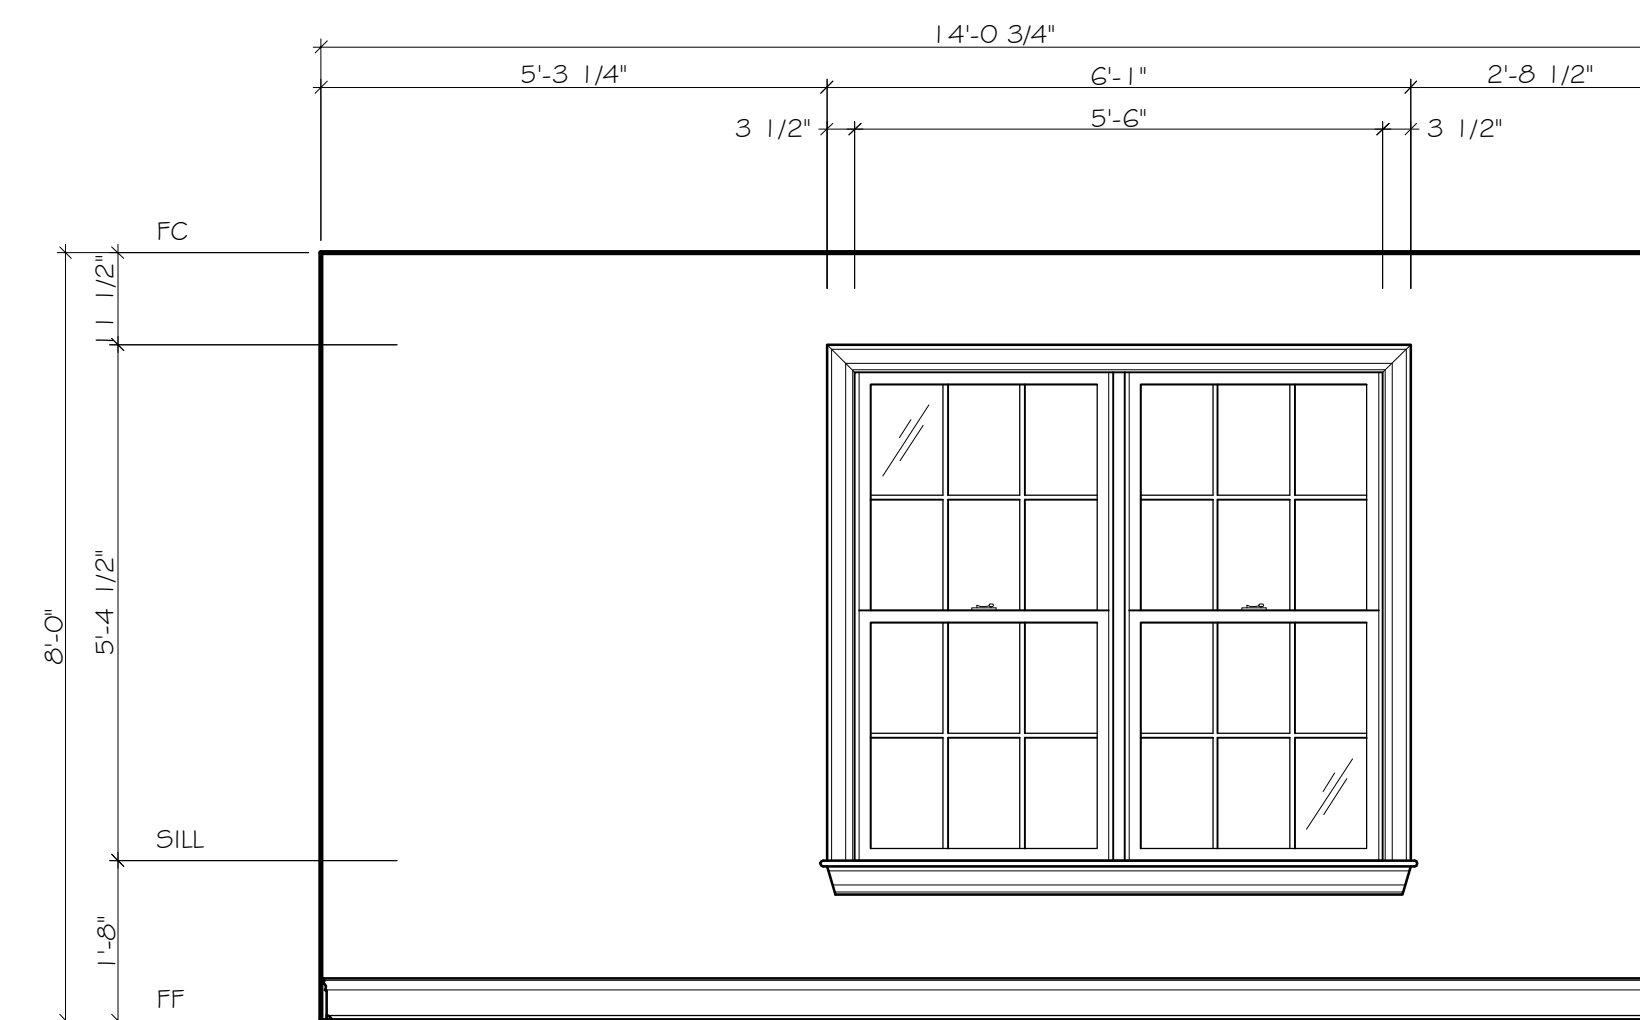

**F WINDOW ELEVATION**  
1/2"=1'-0" ~ UPPER LEVEL MASTER BEDRM #204

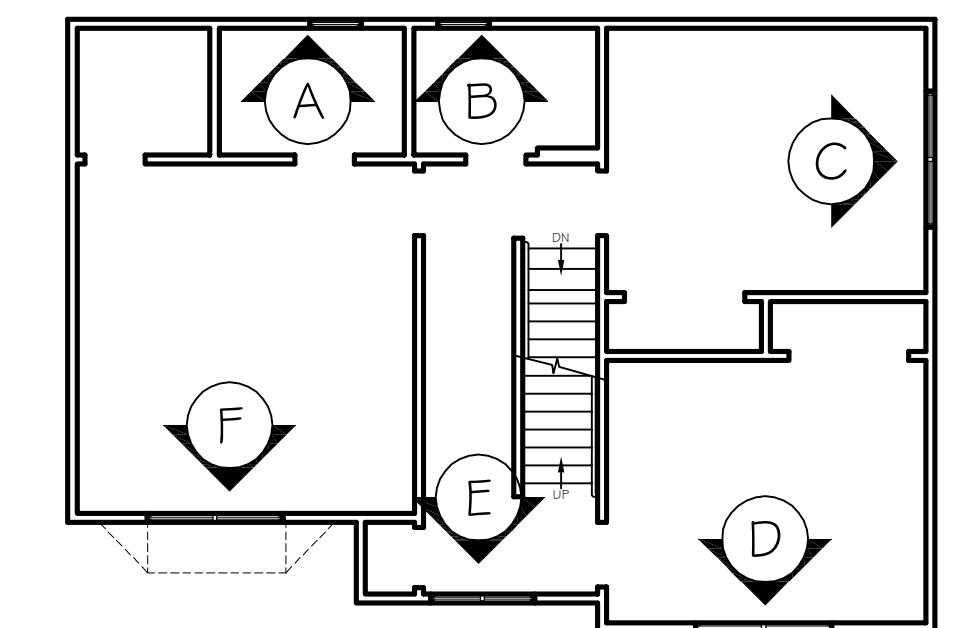


**Z ELEVATION KEY**  
1/8"=1'-0" ~ MAIN LEVEL

DRAWING LIST  
FP-100 ALL FLOOR PLANS  
EL-101 MAIN LEVEL WINDOWS  
EL-201 UPPER LEVEL WINDOWS

No.	Date	Revisions
1	2/5/11	VIT-ORIGINAL

**PRELIMINARY**

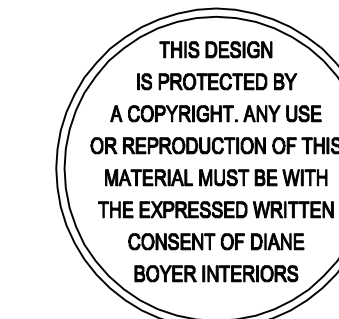

**FOR DESIGN PURPOSES ONLY!**  
CONTRACTOR TO VERIFY ALL DIMENSIONS.

**Diane Boyer Interiors**  
271 Grove Avenue  
Verona, New Jersey 07044  
Phone: (973) 857-5900 Fax: (973) 857-5915

PROJECT  
**CLIENT RESIDENCE**  
CLIENTVILLE, NEW JERSEY

TITLE  
**WINDOW ELEVATIONS**  
UPPER LEVEL

Date:	Job Number	Dwg. No.	Issue
2/5/11			
Dwg By: JDP			
Scale: AS NOTED	00000	EL-201	1