




**ELEVATION "A"**  
1/2"=1'-0" ~ MAIN LEVEL OFFICE #101

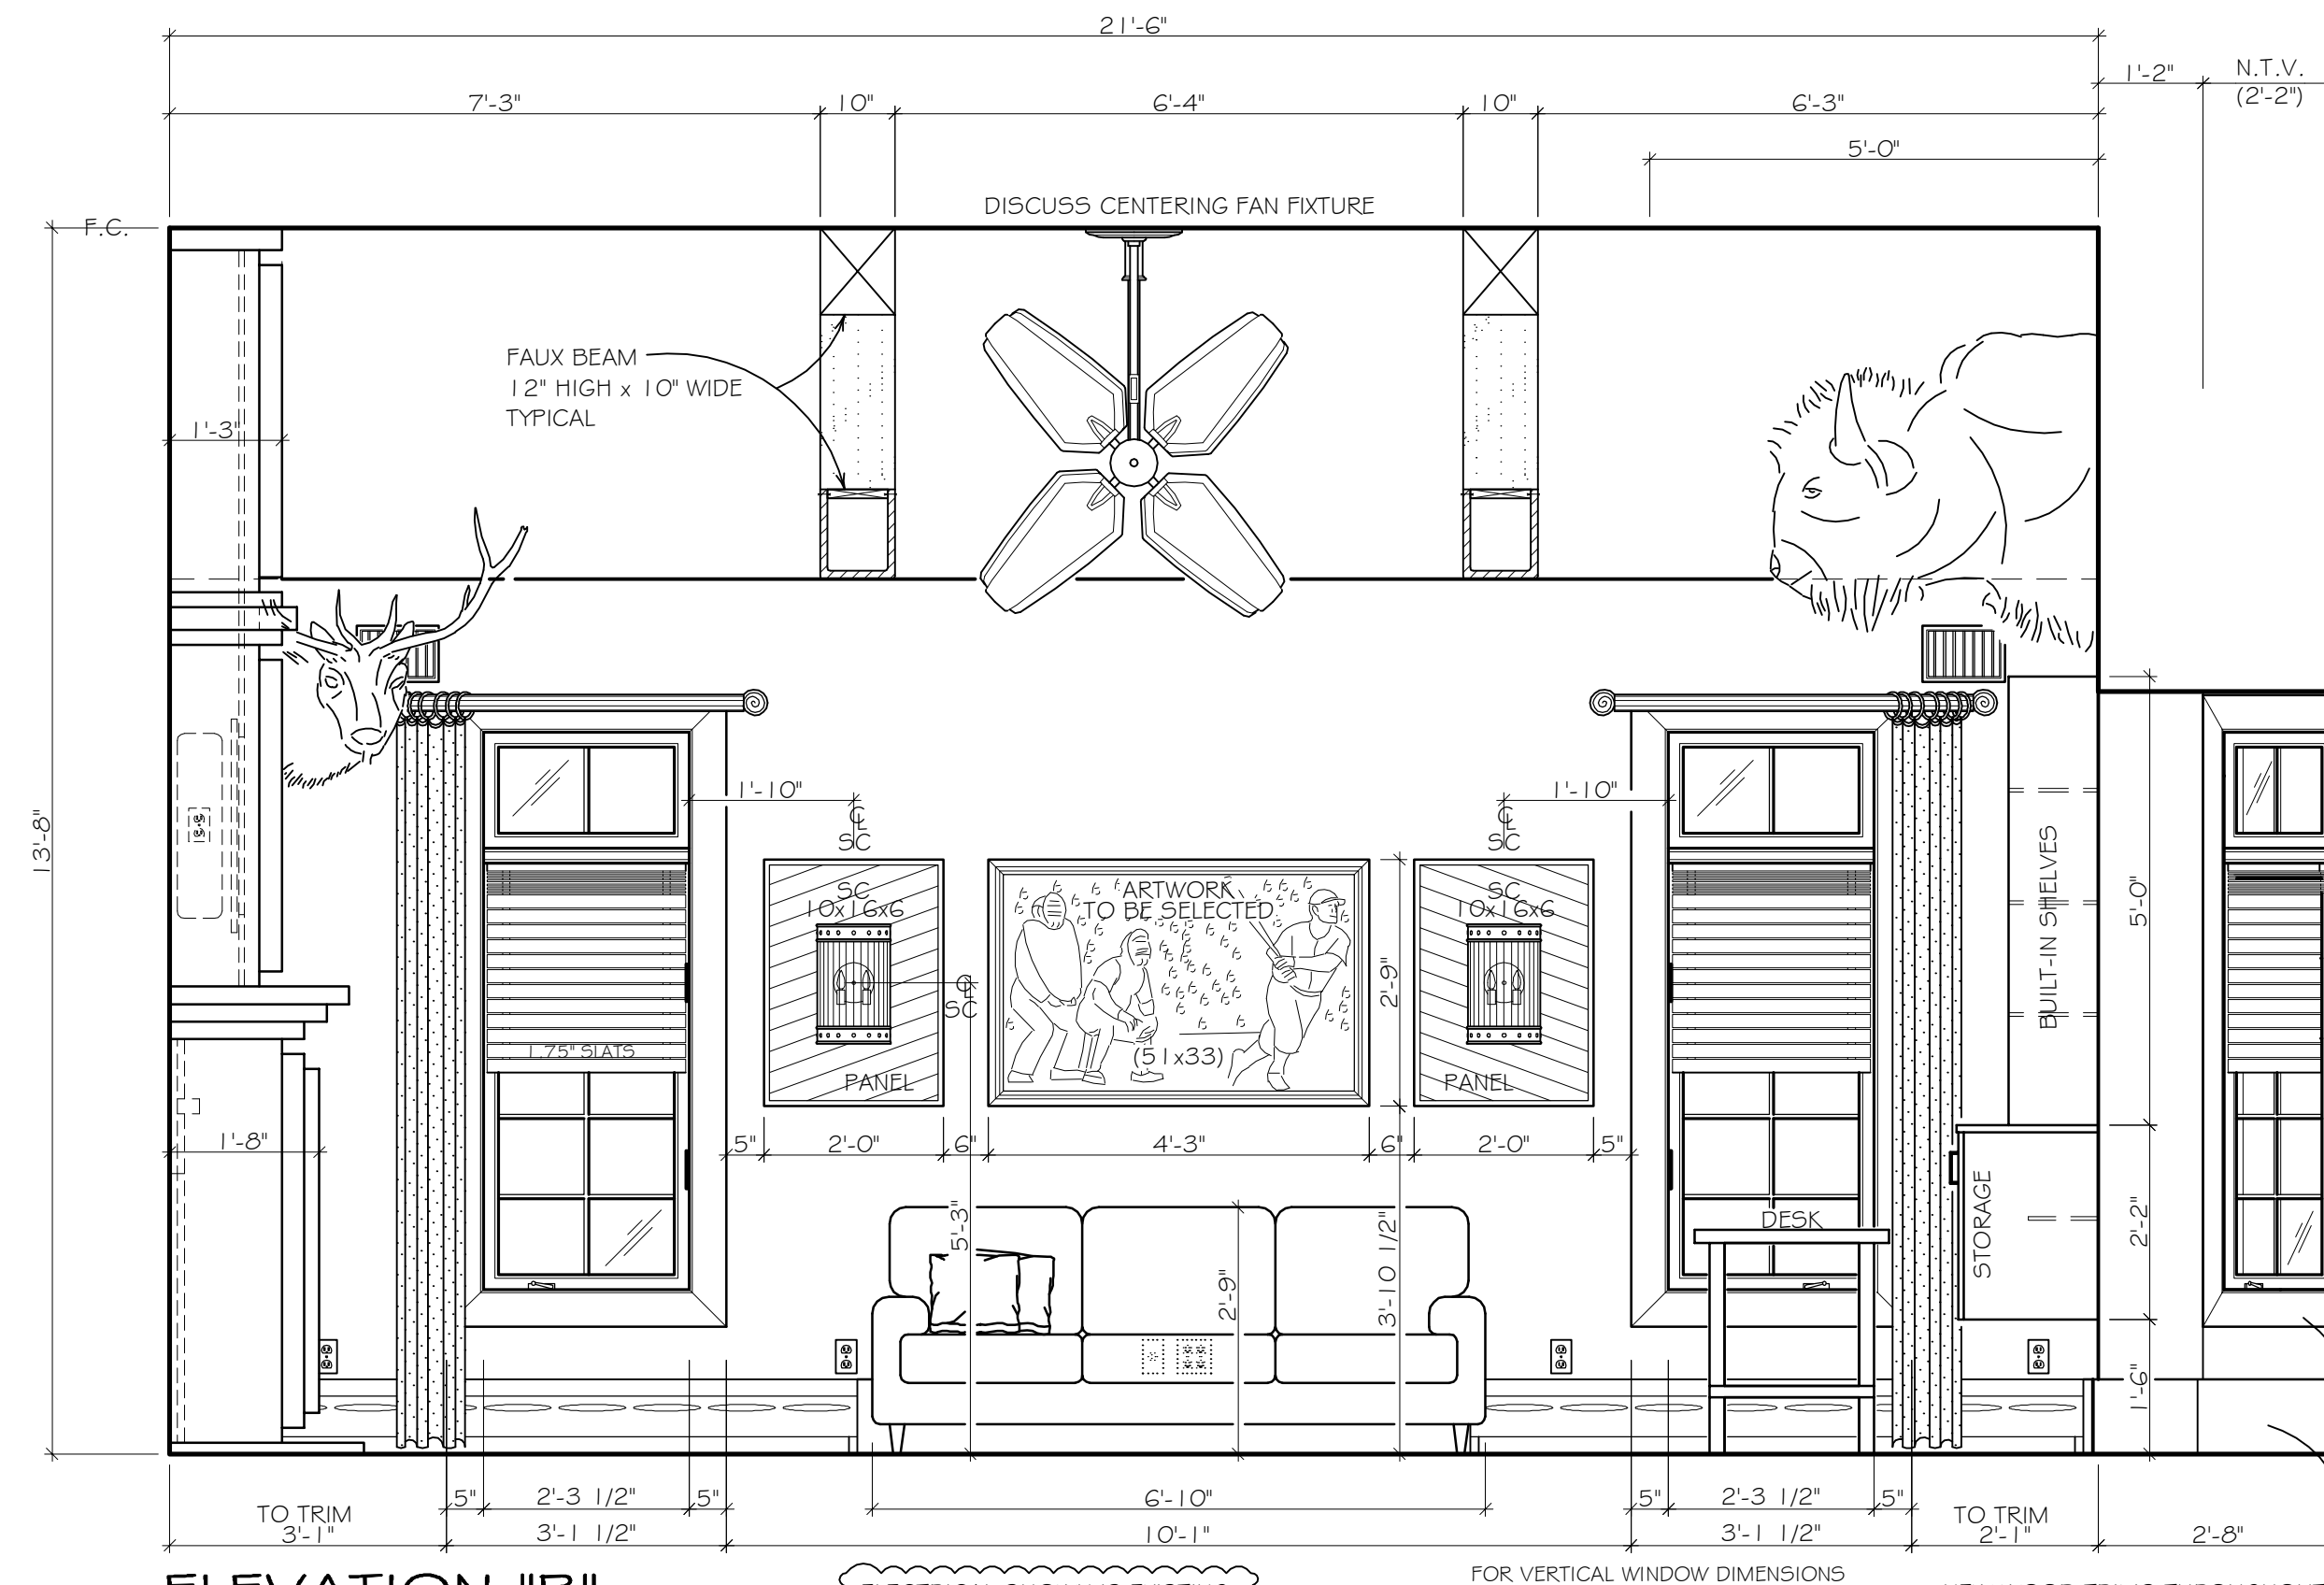

**ELEVATION "B"**  
1/2"=1'-0" ~ MAIN LEVEL OFFICE #101


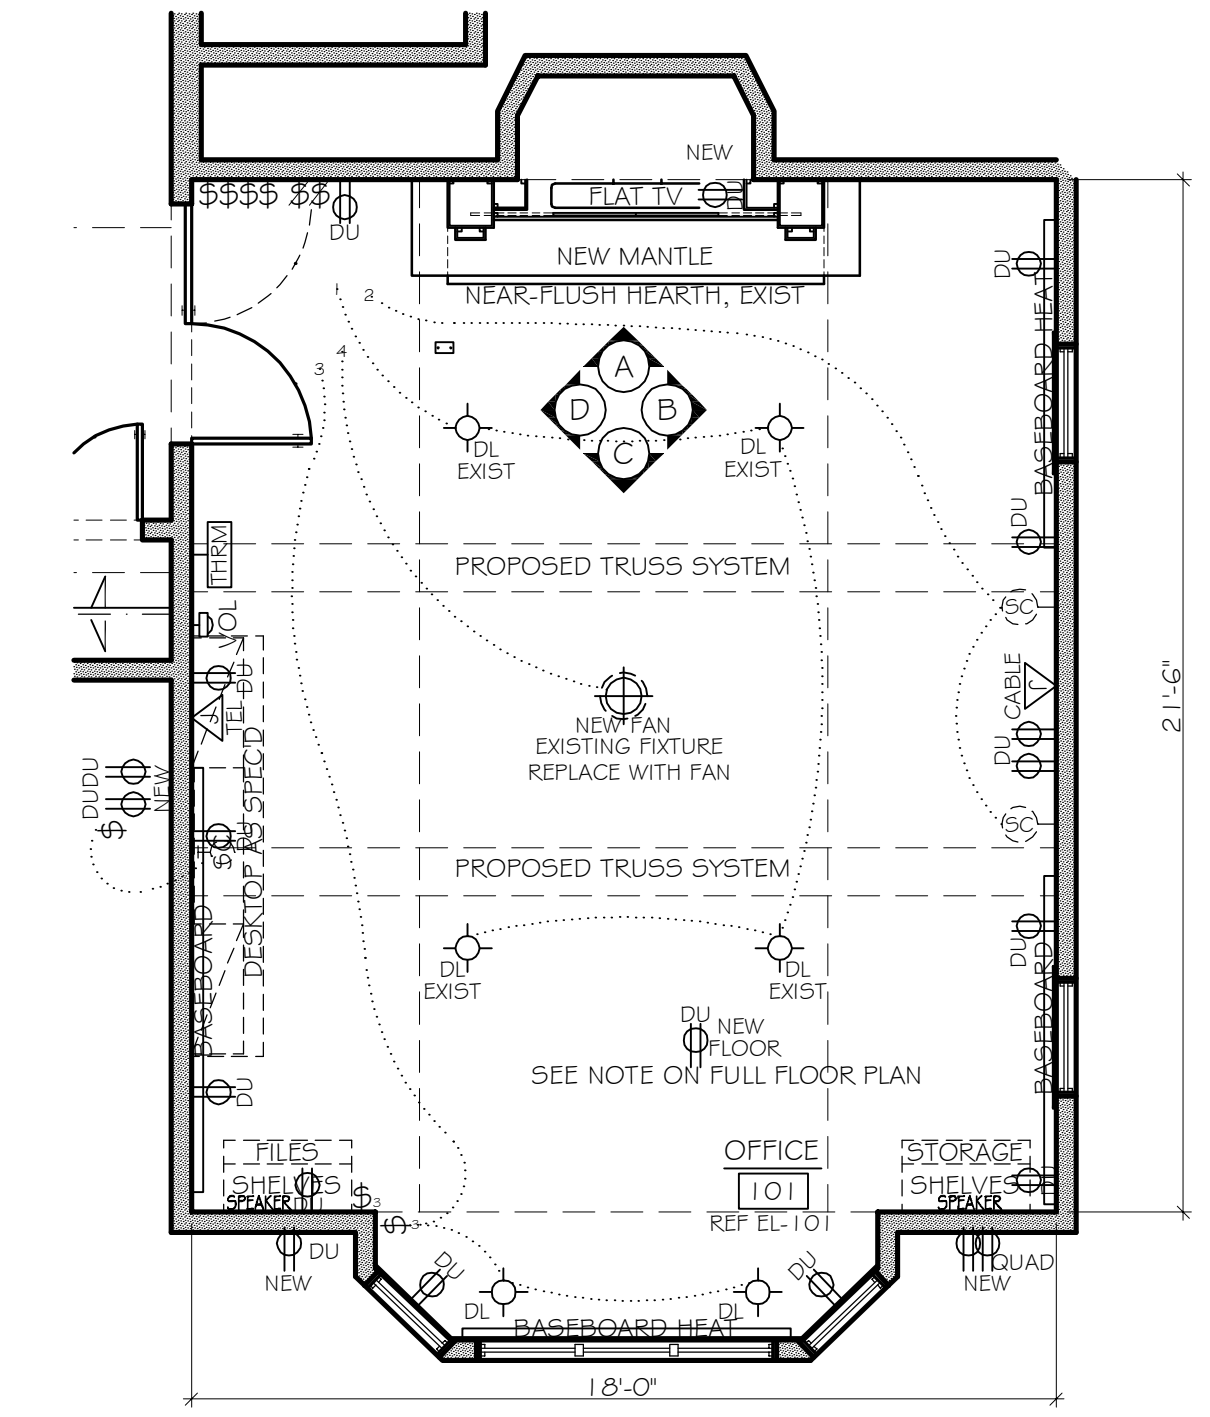


**FLOOR PLAN**  
1/4"=1'-0" ~ MAIN LEVEL OFFICE #101  
COORD WITH FLOOR PLAN RC-100

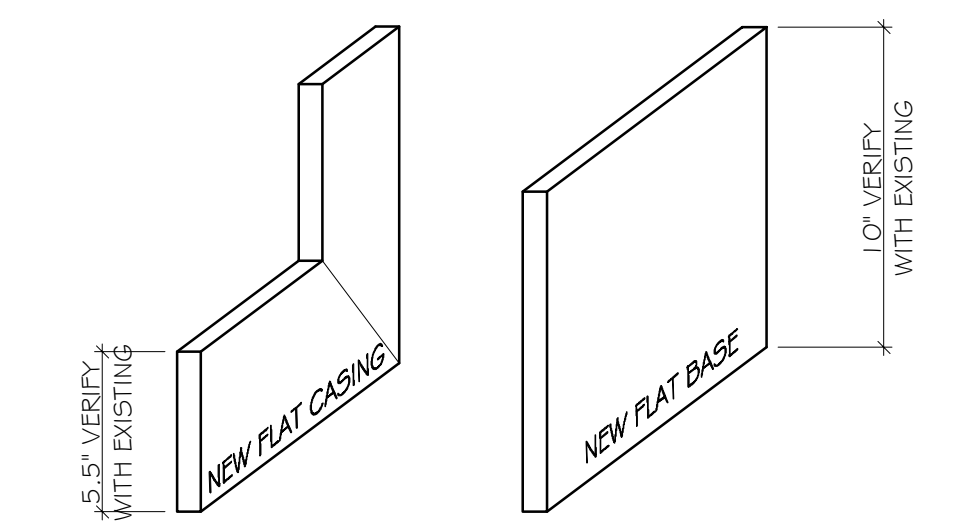


**NEW TRIMS**  
2"=1'-0" ~ MAIN LEVEL OFFICE #101


EXISTING TRIMS TO BE REMOVED AND REPLACED WITH STAINED WOOD. APPEARANCE SIMILAR TO EXISTING TRIMS IN REMAINDER OF HOUSE. MATERIALS AND FINISH TO MATCH AND COMPLEMENT NEW MILLWORK.

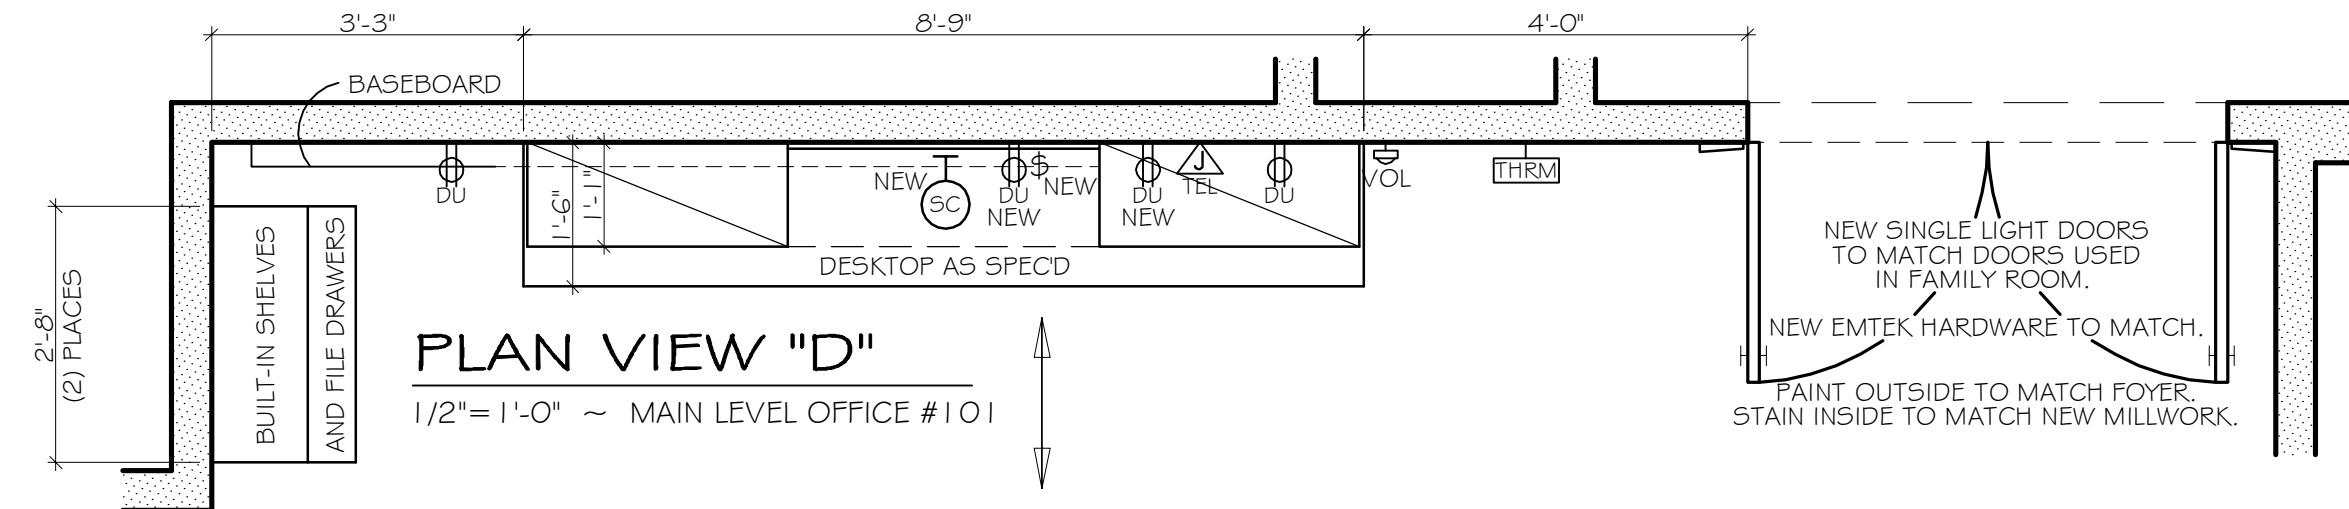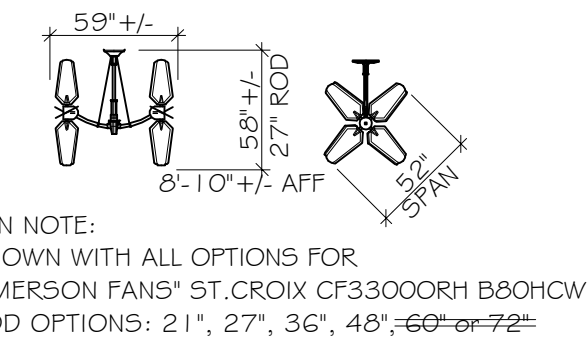

**PLAN VIEW "D"**  
1/2"=1'-0" ~ MAIN LEVEL OFFICE #101

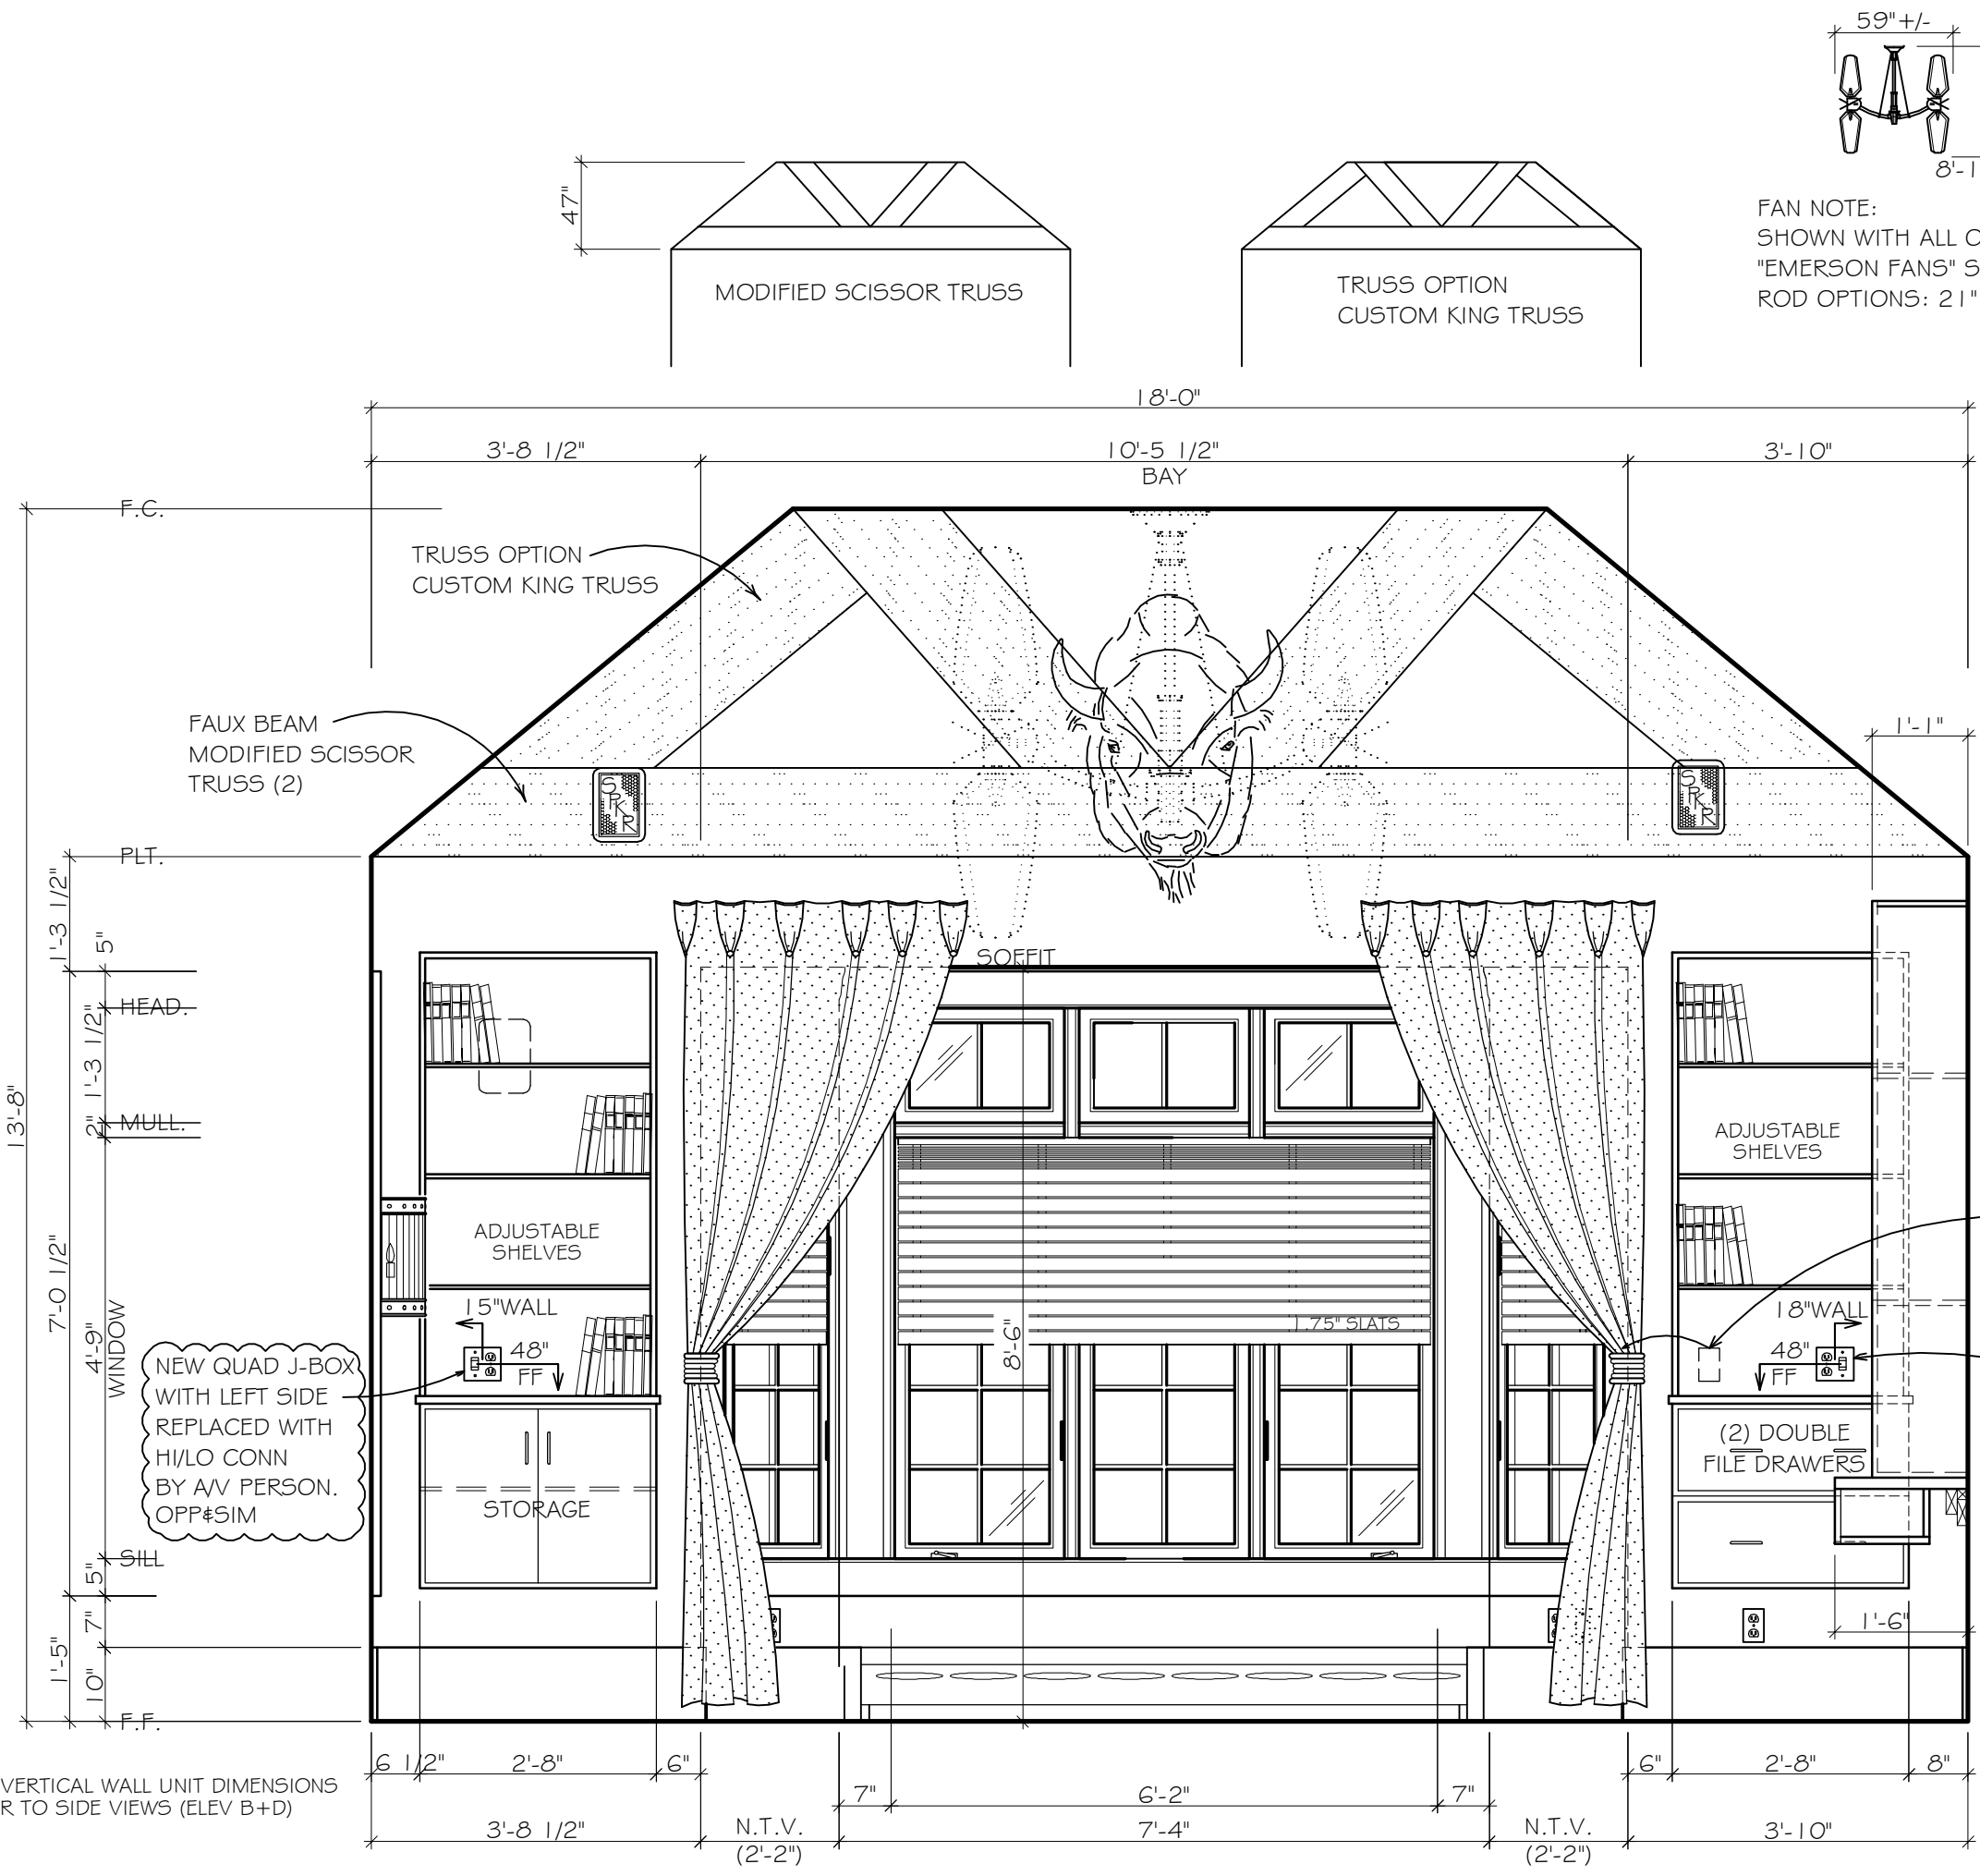

**ELEVATION "C"**  
1/2"=1'-0" ~ MAIN LEVEL OFFICE #101

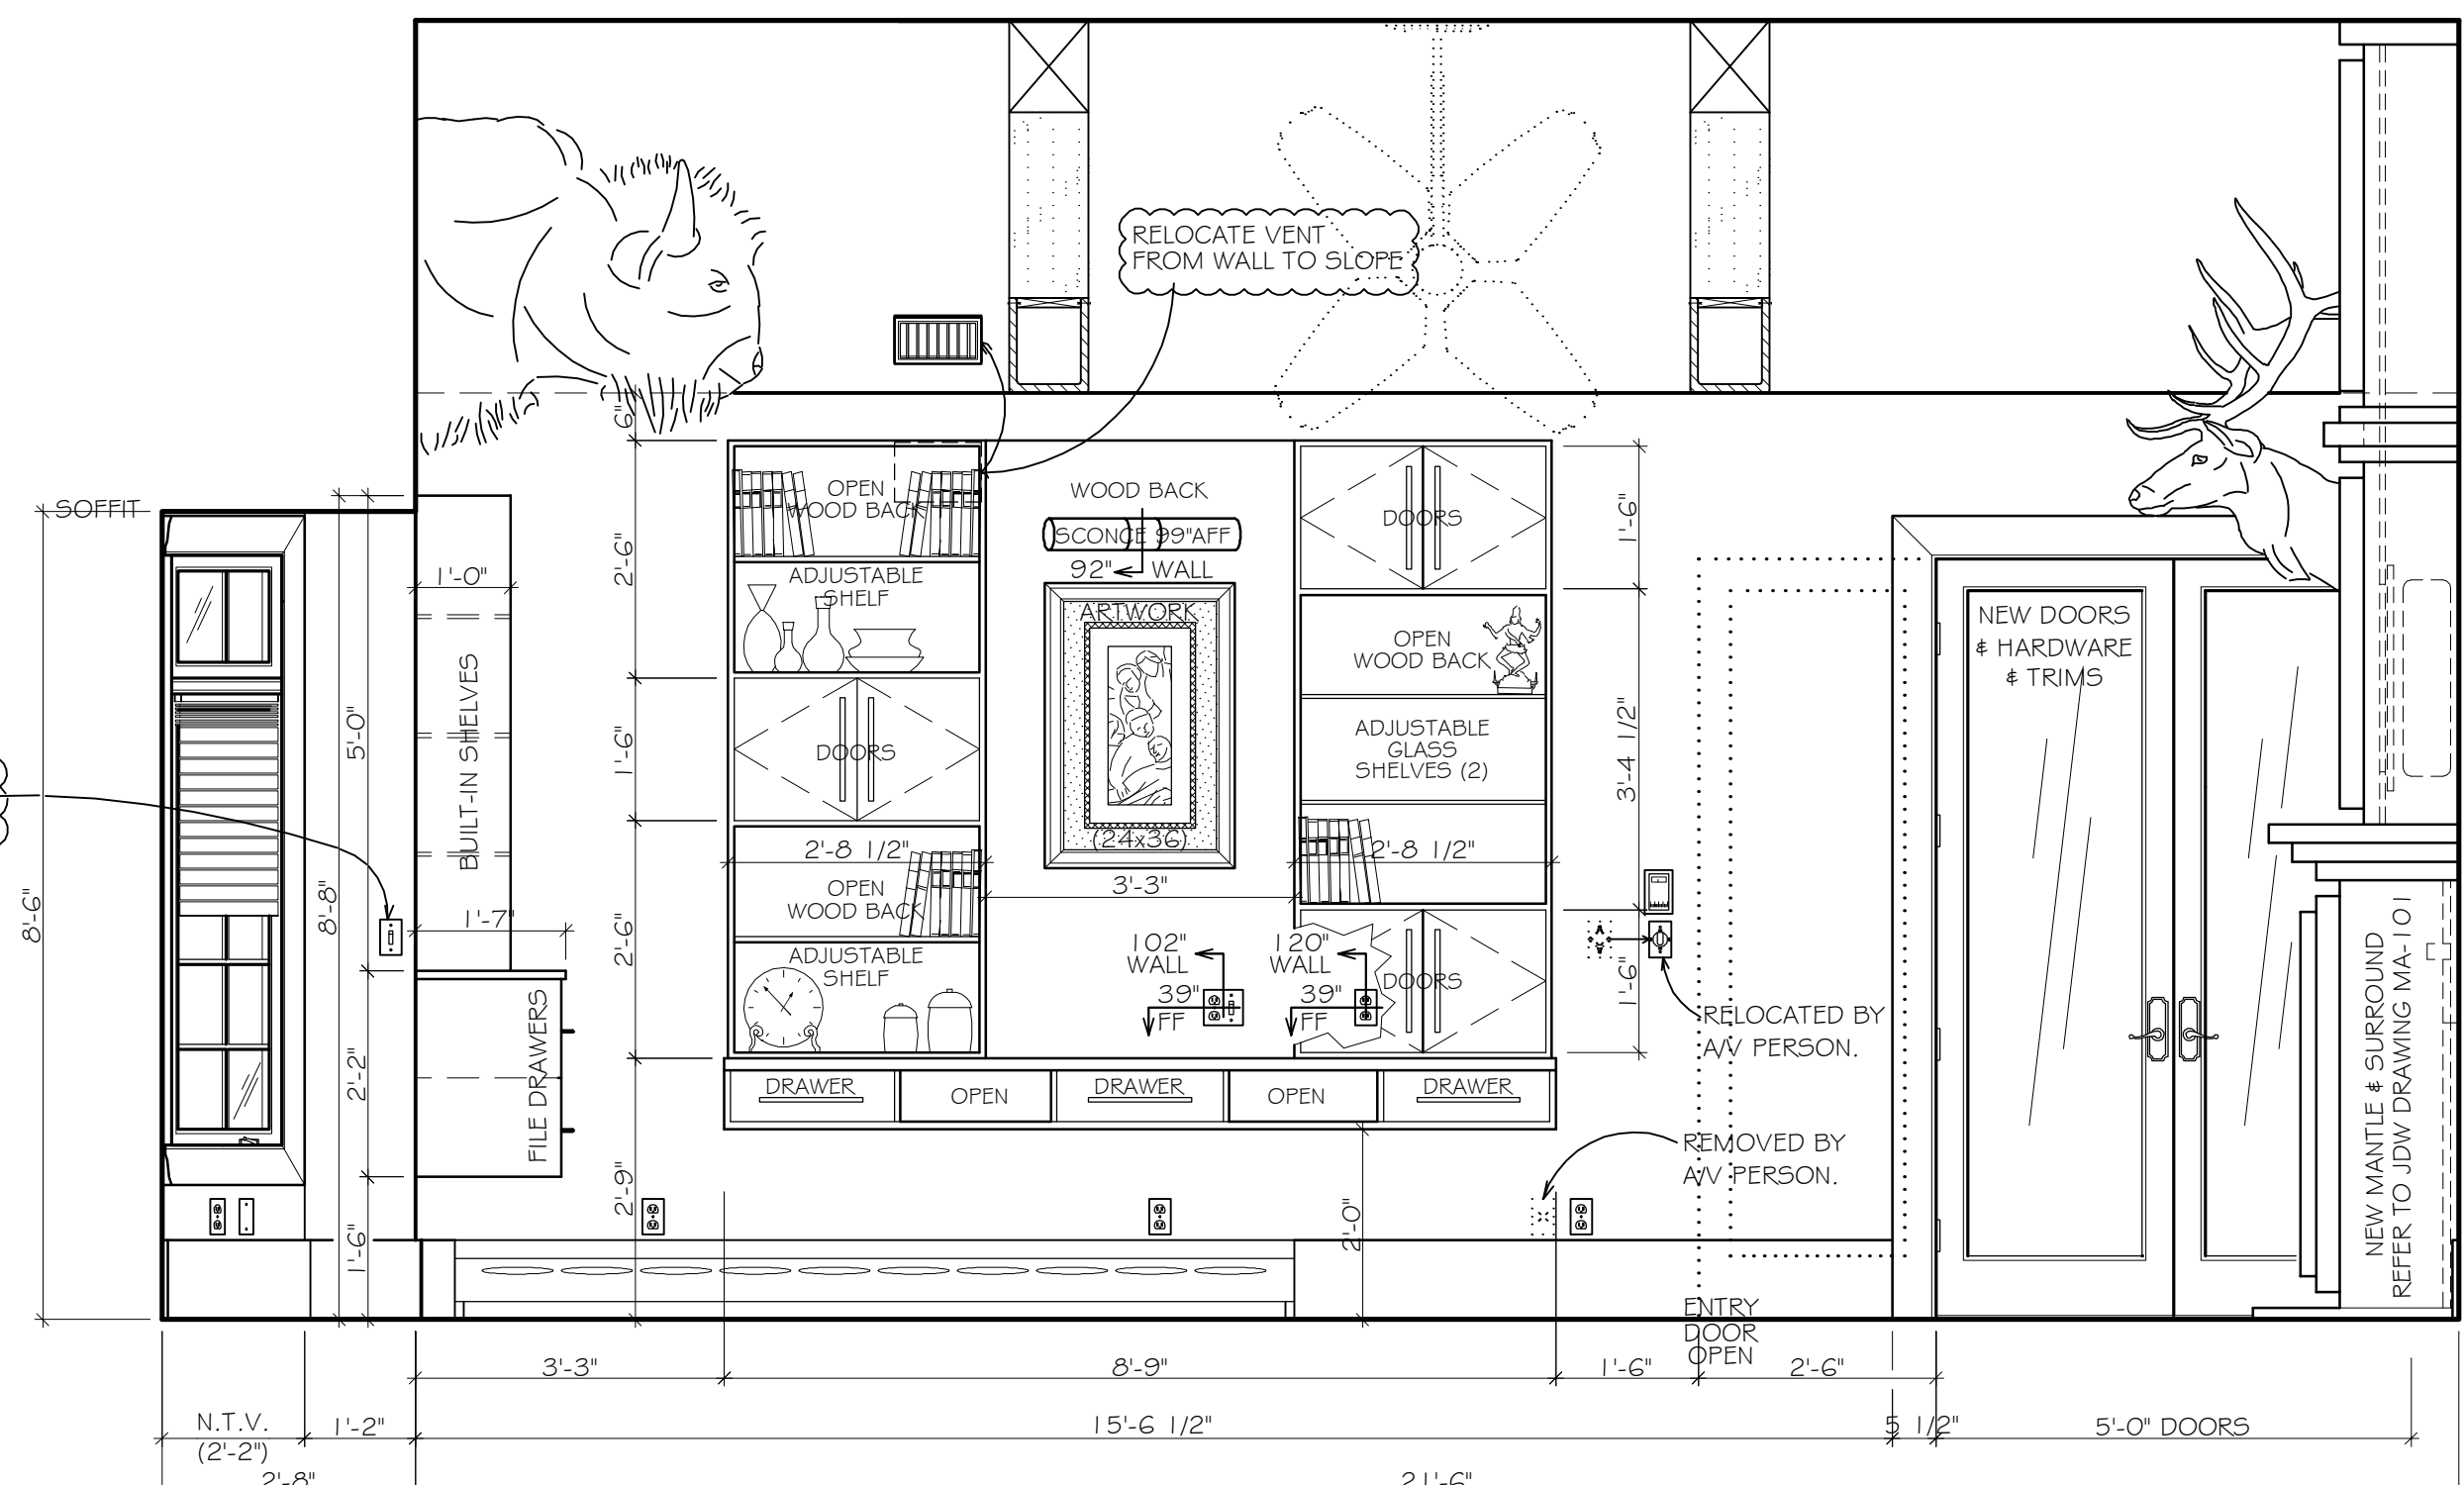

**ELEVATION "D"**  
1/2"=1'-0" ~ MAIN LEVEL OFFICE #101

COORD WITH FLOOR PLAN RC-100  
CONTRACTORS TO VERIFY ALL DIMENSIONS.  
**FOR CONCEPT PURPOSES ONLY!**

THIS DESIGN IS PROTECTED BY A COPYRIGHT. ANY USE OR REPRODUCTION OF THIS MATERIAL MUST BE WITH THE EXPRESSED WRITTEN CONSENT OF J.D.W. DESIGNS

**PRELIMINARY**

No.	Date	Revisions
16	01/19/10	ADD HI/LO CONNS AT BAY. ADD DETAILS ABOUT TV OUTLET, ET AL
15	01/18/10	ADD OUTLET RIGHT OF BAY AND OUTLET TO WALL UNIT. FAN STYLE.
14	01/6/10	REPLACED CENTER WALL PANEL
13	12/31/09	RAISE HEIGHTS, MANTLE SIZES
12	12/18/09	NEW DOORS, NEW TRIMS
11	12/16/09	FIREPLACE DETAILS, ADJUSTMENTS
4-9	VARIES	ON REQUEST
3	10/21/09	TV OVER F.P., 3rd HEAD
2	10/07/09	UPDATE
1	4/8/09	DIGNJ-MAIN-PARTIAL_AND-AVA

**J.D.W. DESIGNS**  
Suite 8-A  
45 Church Street  
Montclair, NJ 07042  
P:973.783.7701 ~ F:973.783.7702

PROJECT			
<b>CLIENT RESIDENCE</b> CLIENTVILLE, NEW JERSEY			
TITLE			
ROOM ELEVATIONS MAIN LEVEL OFFICE #101			
Date:	4/8/09	Job Number:	00000
Dwg. By:	JDP	Dwg. No.:	EL-101b
Scale:	AS NOTED	Issue:	16