




ELEVATION "A"
1/2"=1'-0" ~ MAIN LEVEL OFFICE #101

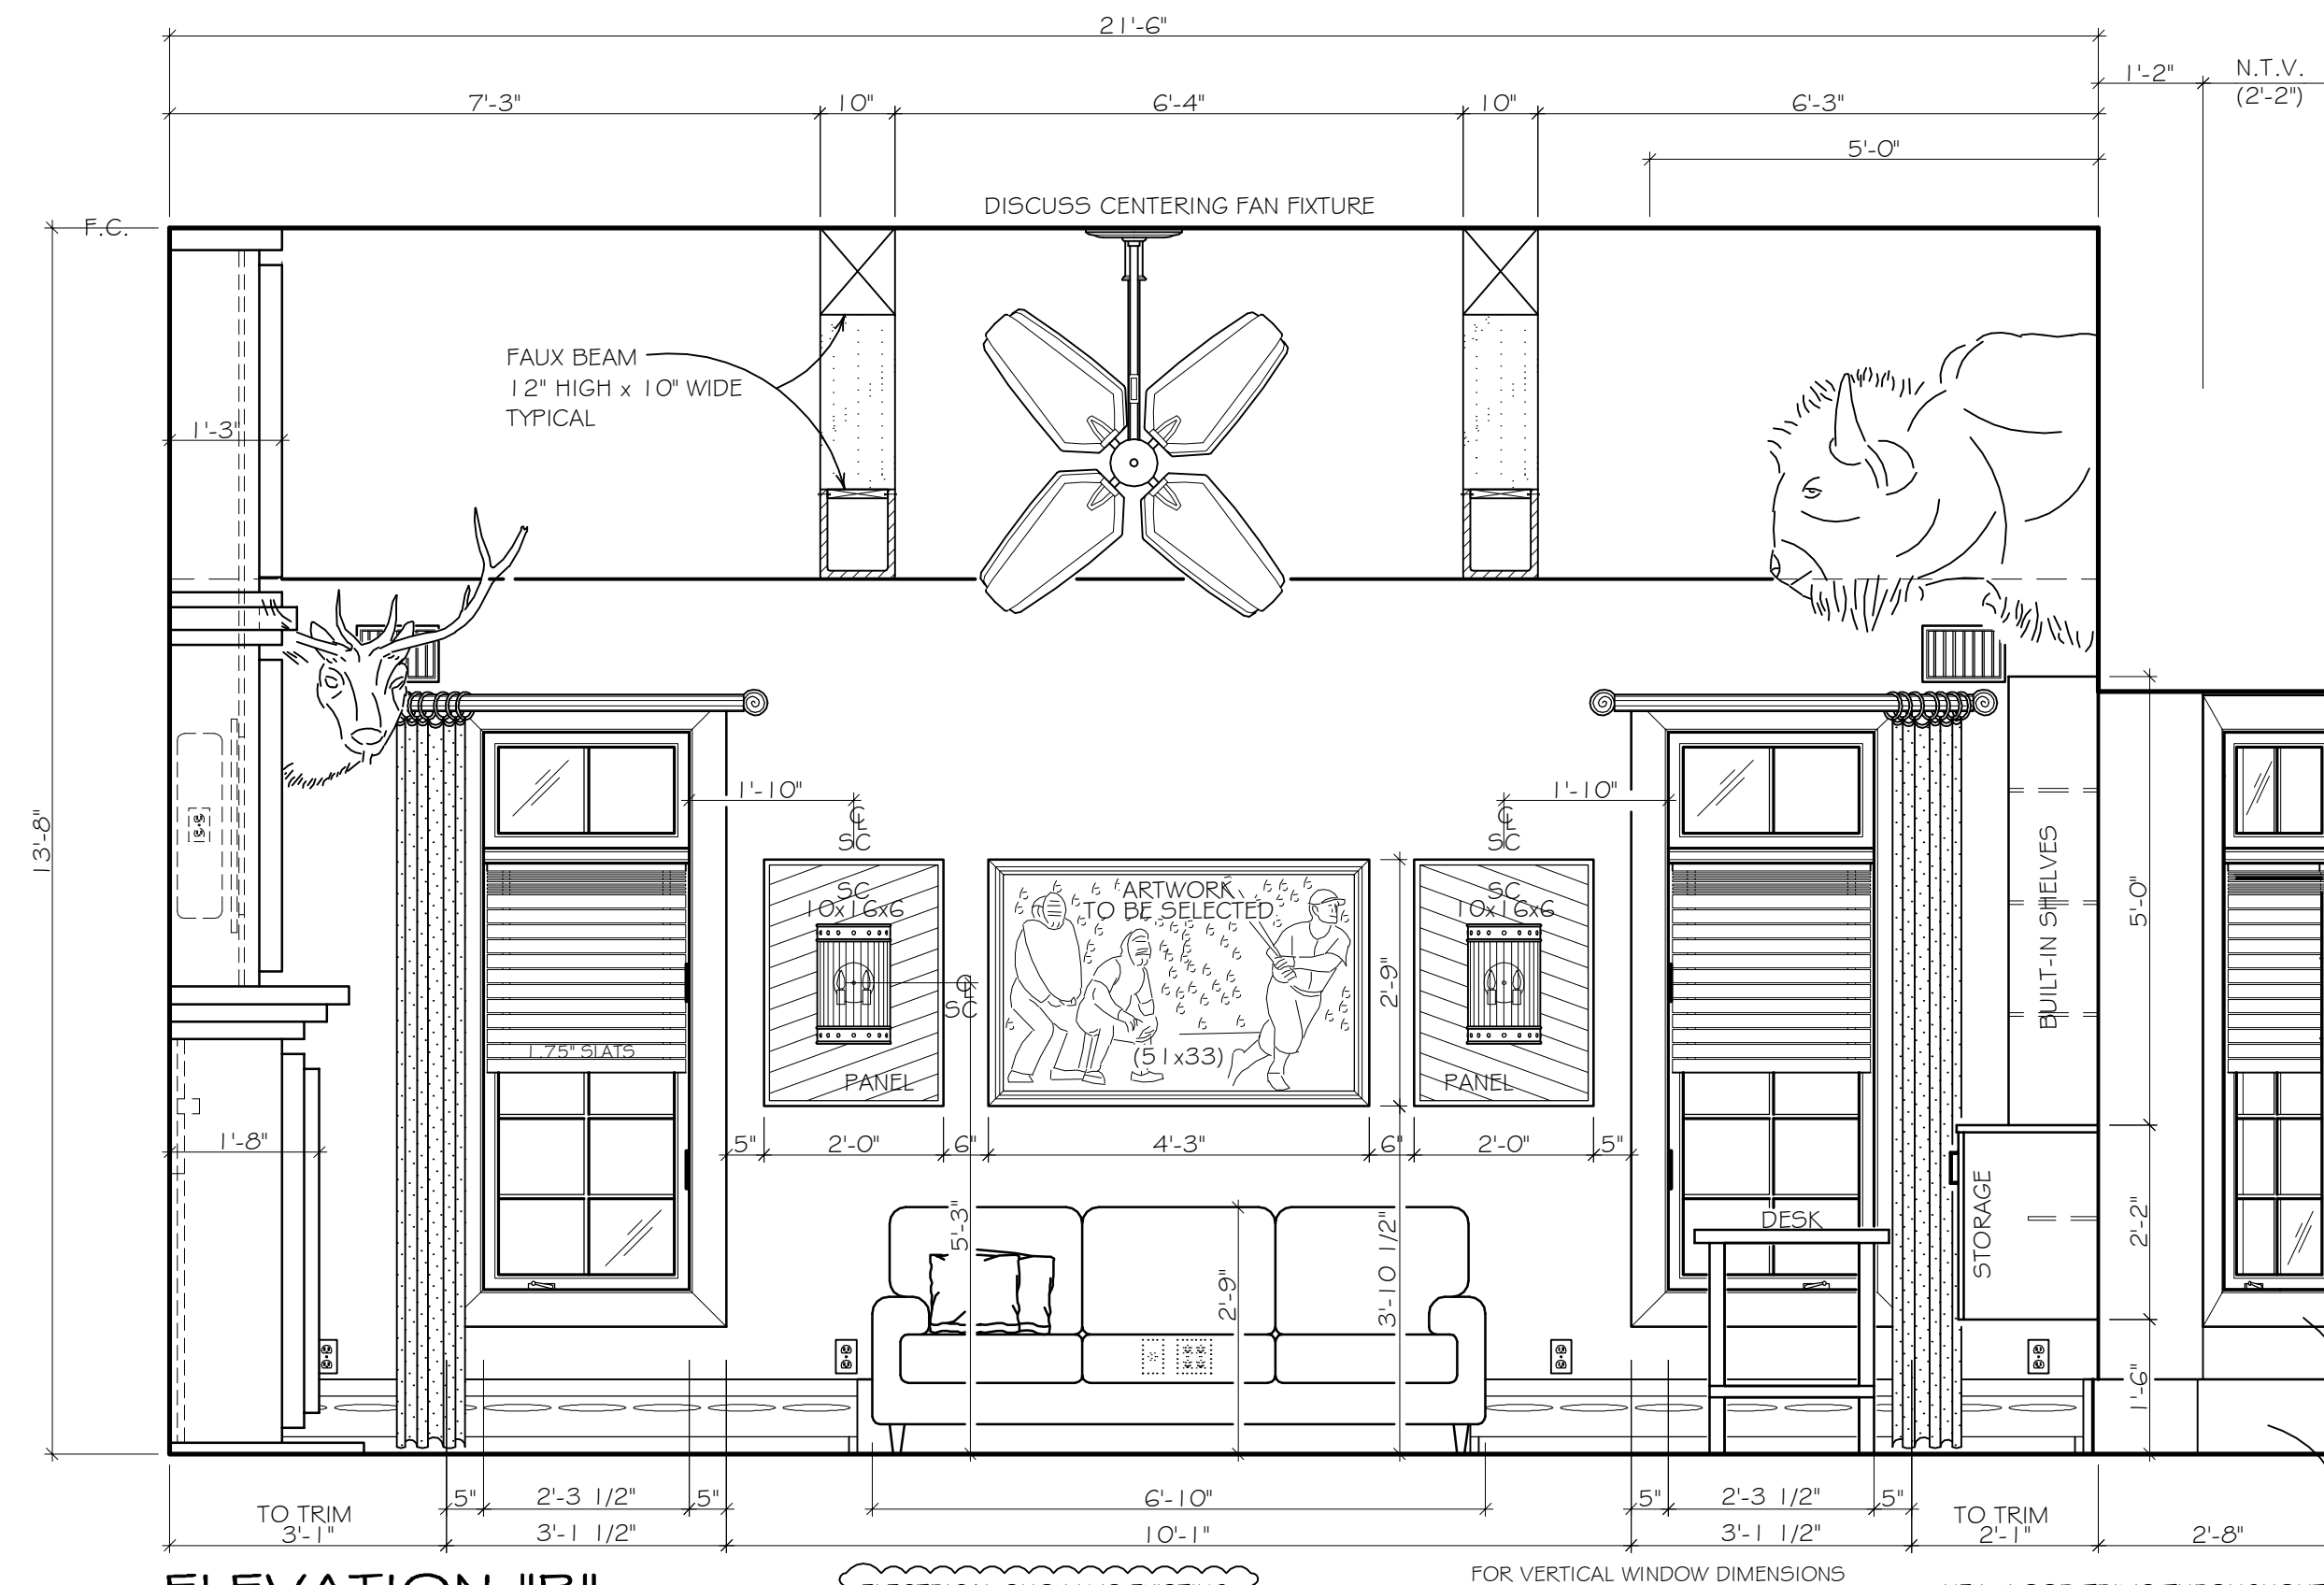

ELEVATION "B"
1/2"=1'-0" ~ MAIN LEVEL OFFICE #101
ELECTRICAL SHOWN IS EXISTING EXCEPT FOR (2) WALL SCONCES
FOR VERTICAL WINDOW DIMENSIONS REFERENCE ELEVATION "C"
NEW WOOD TRIMS THROUGHOUT. MATCH EXISTING IN OTHER ROOMS. FINISH TO MATCH NEW MILLWORK.


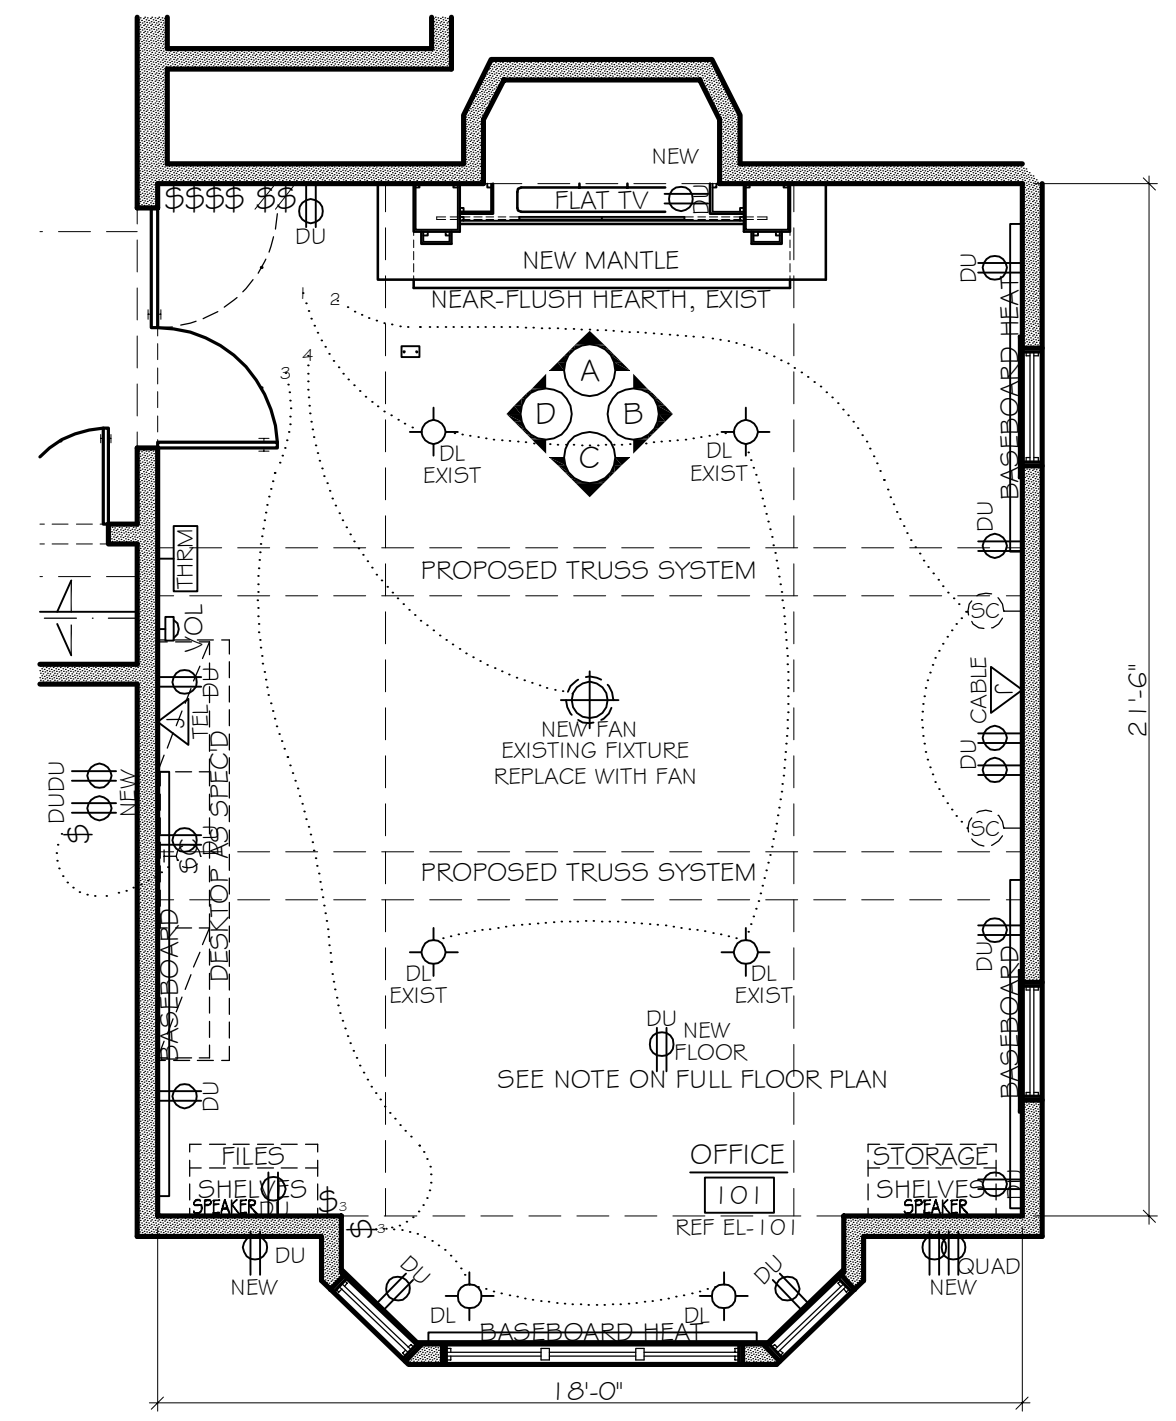


FLOOR PLAN
1/4"=1'-0" ~ MAIN LEVEL OFFICE #101
COORD WITH FLOOR PLAN RC-100

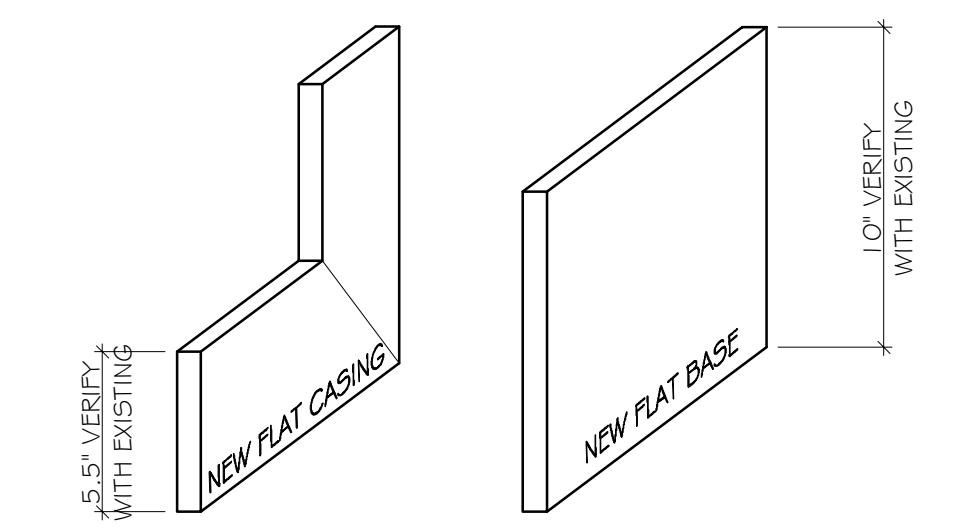


NEW TRIMS
2"=1'-0" ~ MAIN LEVEL OFFICE #101


EXISTING TRIMS TO BE REMOVED AND REPLACED WITH STAINED WOOD. APPEARANCE SIMILAR TO EXISTING TRIMS IN REMAINDER OF HOUSE. MATERIALS AND FINISH TO MATCH AND COMPLEMENT NEW MILLWORK.

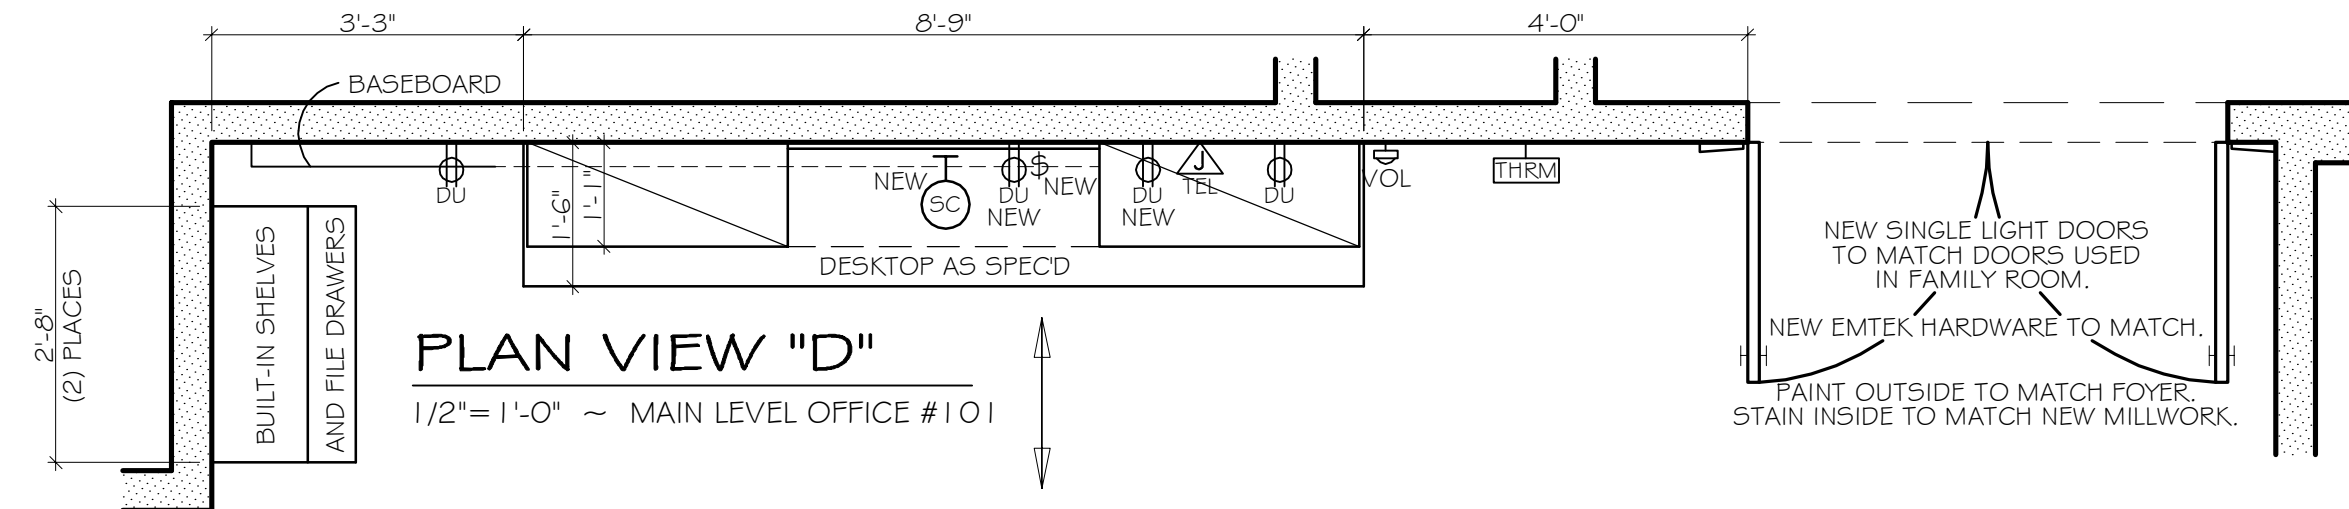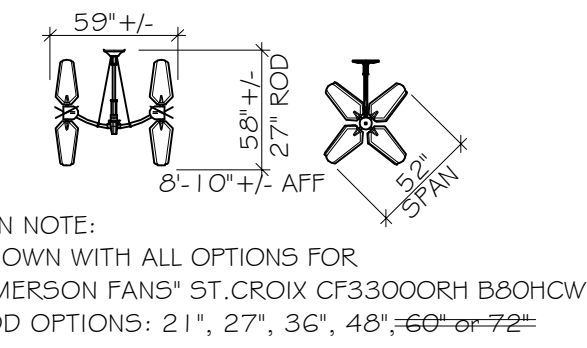

PLAN VIEW "D"
1/2"=1'-0" ~ MAIN LEVEL OFFICE #101

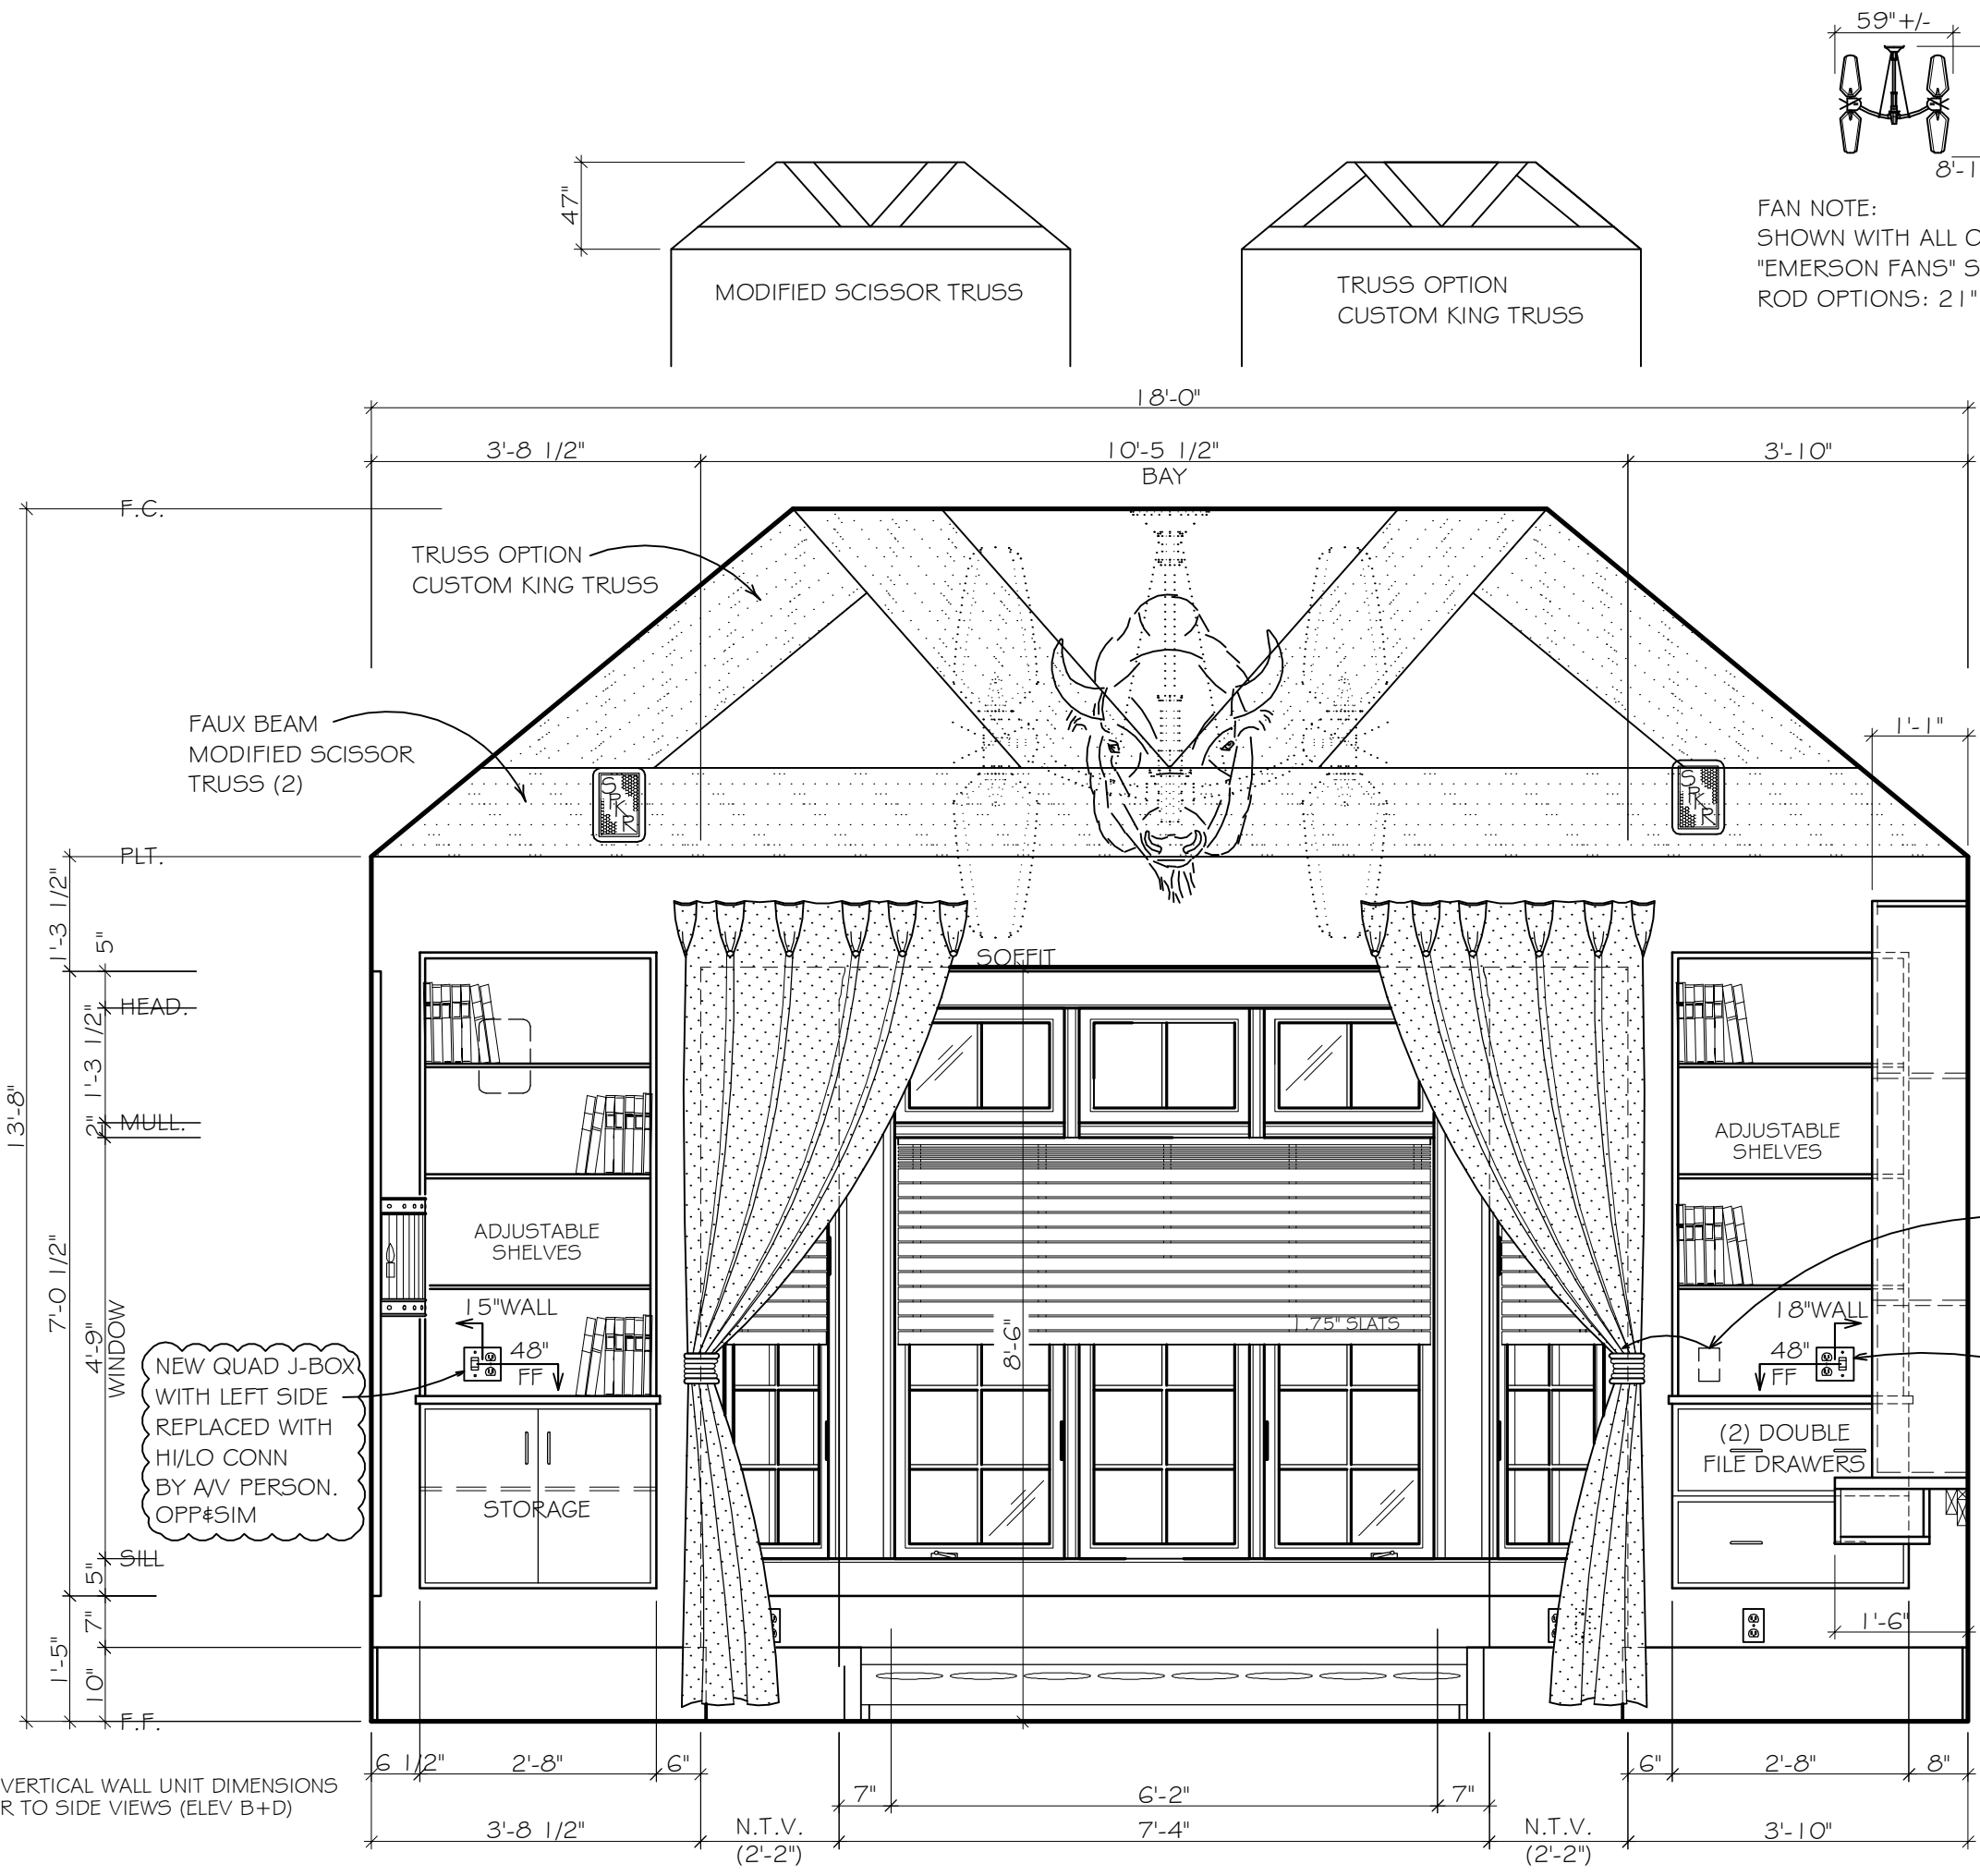

ELEVATION "C"
1/2"=1'-0" ~ MAIN LEVEL OFFICE #101

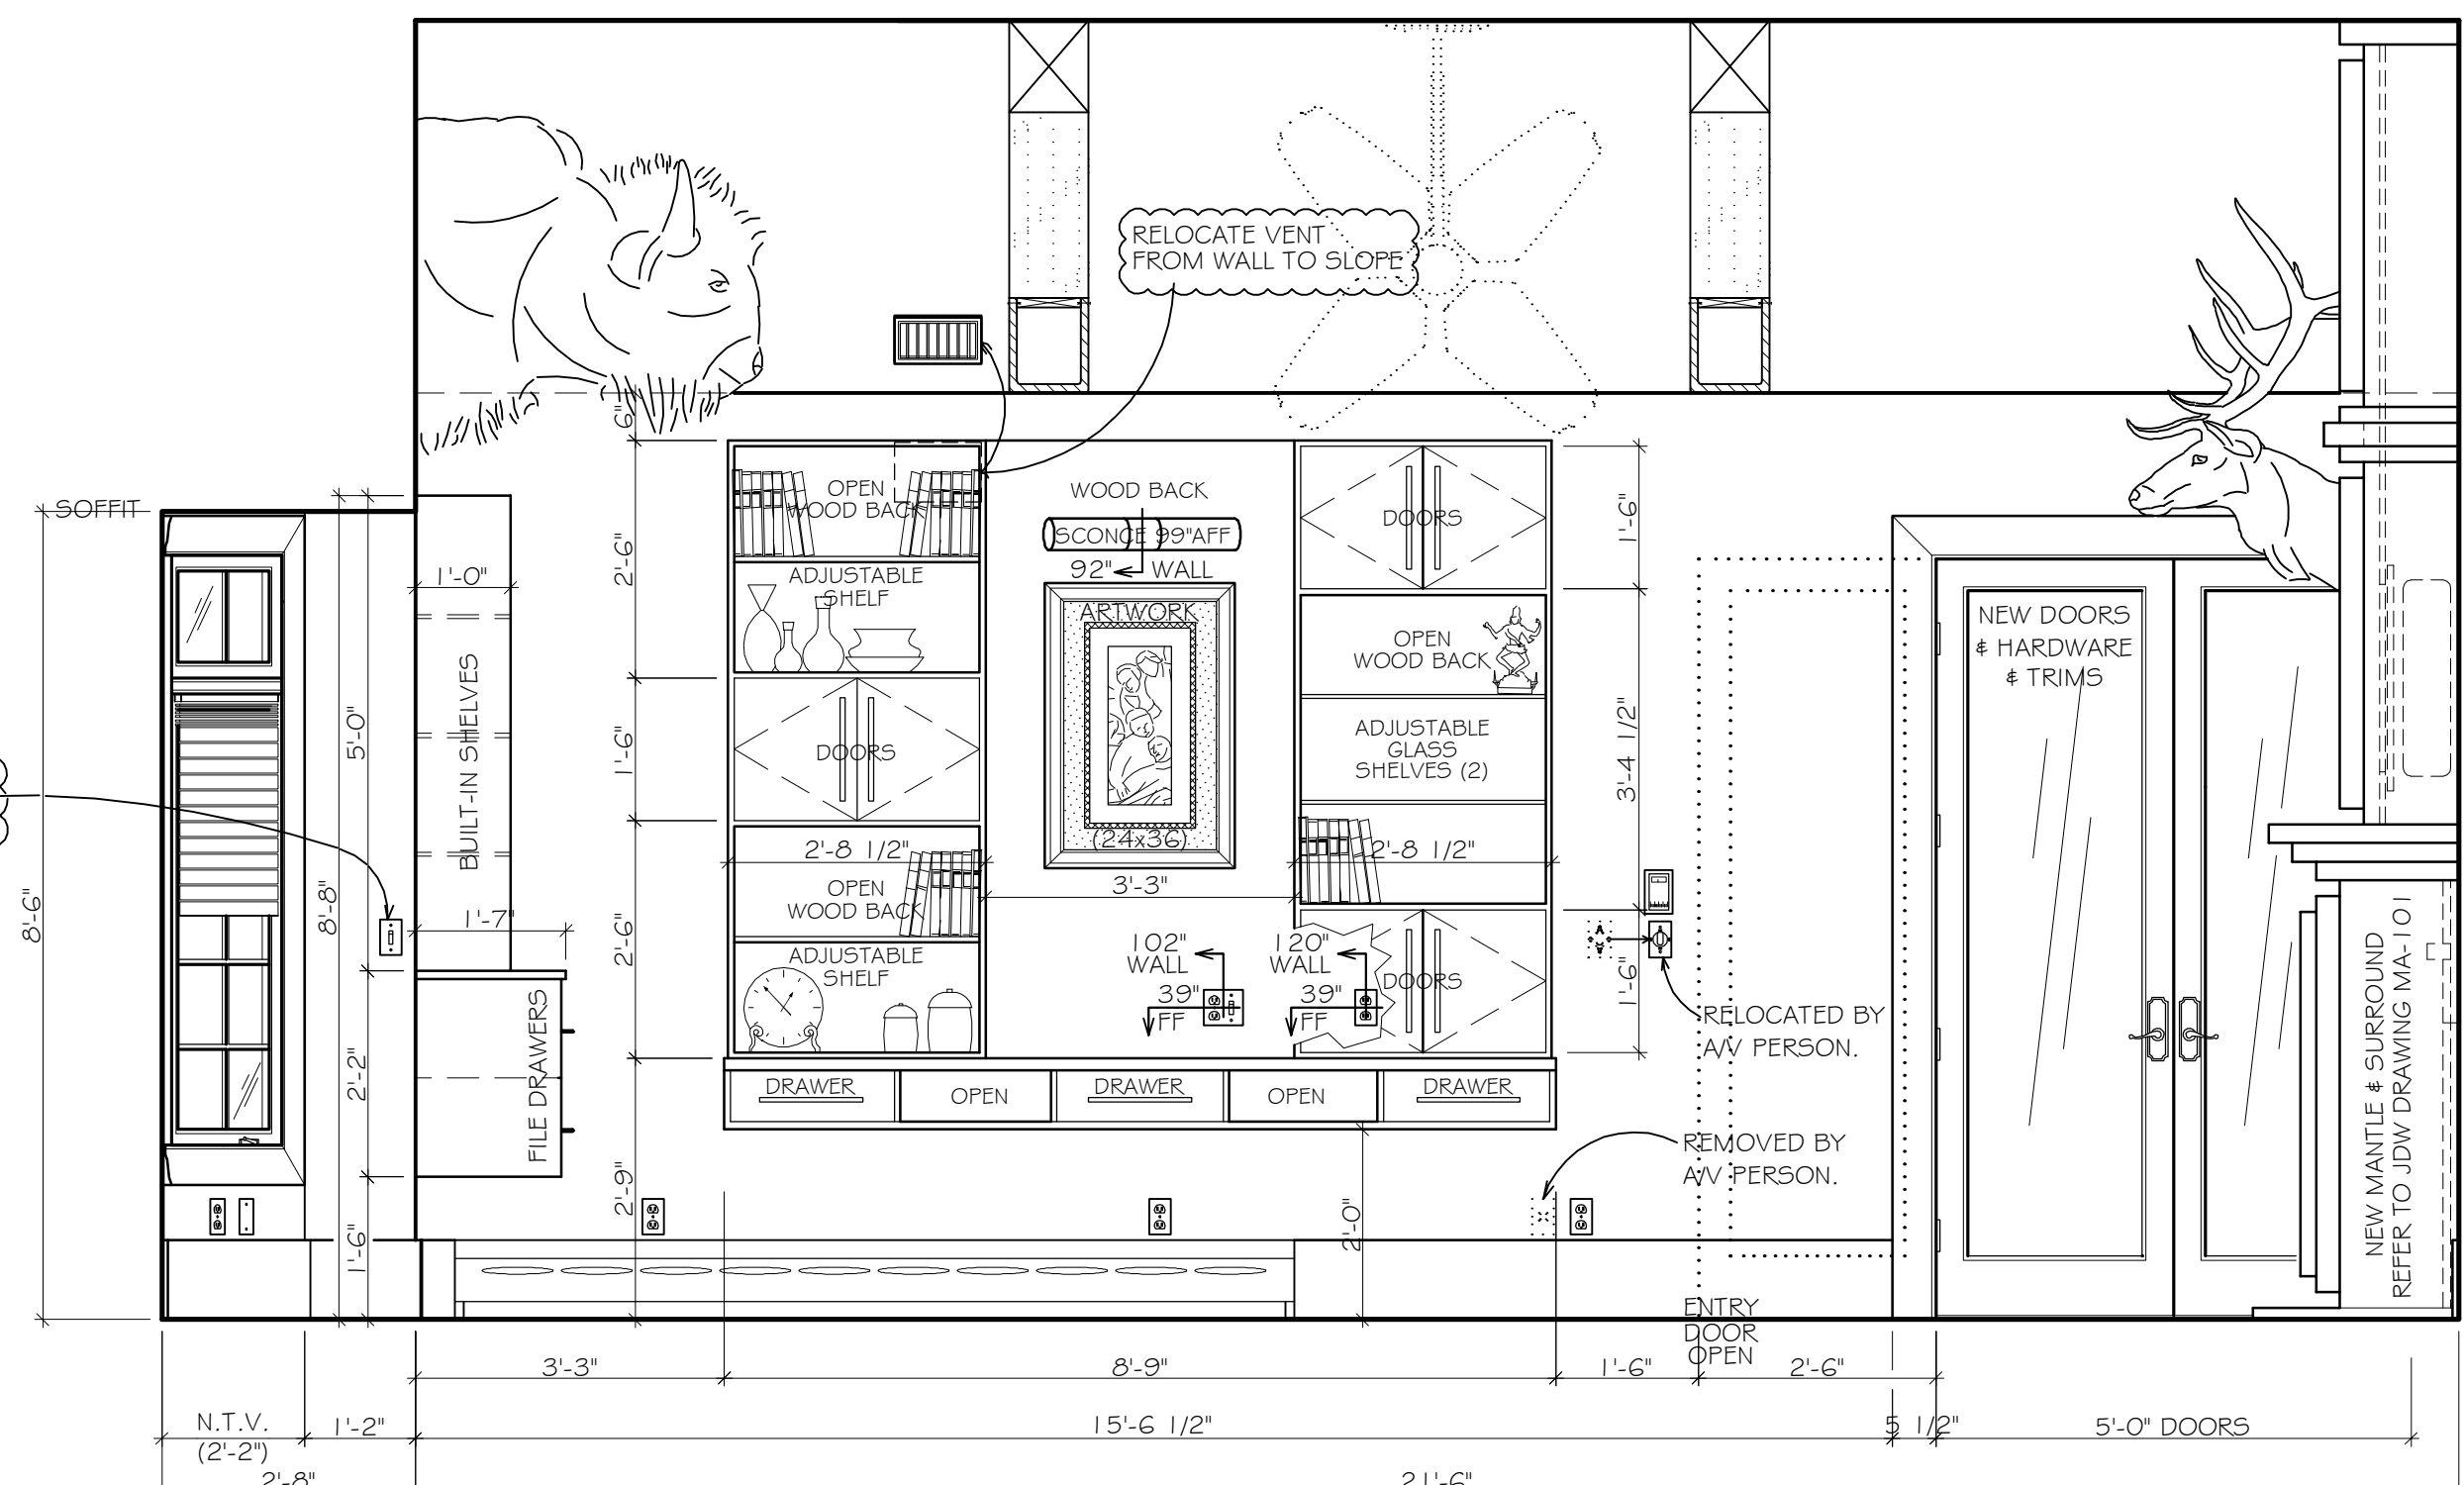

ELEVATION "D"
1/2"=1'-0" ~ MAIN LEVEL OFFICE #101
ELECTRICAL SHOWN IS EXISTING EXCEPT (1) WALL SCONCE, SCONCE SWITCH AND (2) OUTLETS

COORD WITH FLOOR PLAN RC-100
CONTRACTORS TO VERIFY ALL DIMENSIONS.
FOR CONCEPT PURPOSES ONLY!

THIS DESIGN IS PROTECTED BY A COPYRIGHT. ANY USE OR REPRODUCTION OF THIS MATERIAL MUST BE WITH THE EXPRESSED WRITTEN CONSENT OF J.D.W. DESIGNS

PRELIMINARY

No.	Date	Revisions
16	01/19/10	ADD HI/LO CONNS AT BAY. ADD DETAILS ABOUT TV OUTLET, ET AL
15	01/18/10	ADD OUTLET RIGHT OF BAY AND OUTLET TO WALL UNIT. FAN STYLE.
14	01/6/10	REPLACED CENTER WALL PANEL
13	12/31/09	RAISE HEIGHTS, MANTLE SIZES
12	12/18/09	NEW DOORS, NEW TRIMS
11	12/16/09	FIREPLACE DETAILS, ADJUSTMENTS
4-9	VARIABLES	ON REQUEST
3	10/21/09	TV OVER F.P., 3rd HEAD
2	10/07/09	UPDATE
1	4/8/09	DIGNJ-MAIN-PARTIAL_AND-AVA

J.D.W. DESIGNS
Suite 8-A
45 Church Street
Montclair, NJ 07042
P:973.783.7701 ~ F:973.783.7702

PROJECT			
CLIENT RESIDENCE CLIENTVILLE, NEW JERSEY			
TITLE			
ROOM ELEVATIONS MAIN LEVEL OFFICE #101			
Date:	4/8/09	Job Number:	00000
Dwg. By:	JDP	Dwg. No.:	EL-101b
Scale:	AS NOTED	Issue:	16