



A ELECTRICAL PLAN
1/4" = 1'-0" ~ MAIN LEVEL

	RECESSED LIGHT
	FLUSH MOUNT LIGHT
	CHANDELIER
	OUTLET
	LIGHT SWITCH
	CABLE & PHONE JACKS
	WALL REGISTER (HVAC)
	FLOOR REGISTER (HVAC)
	THERMOSTAT

D SYMBOL KEY
NO SCALE ~ MAIN LEVEL

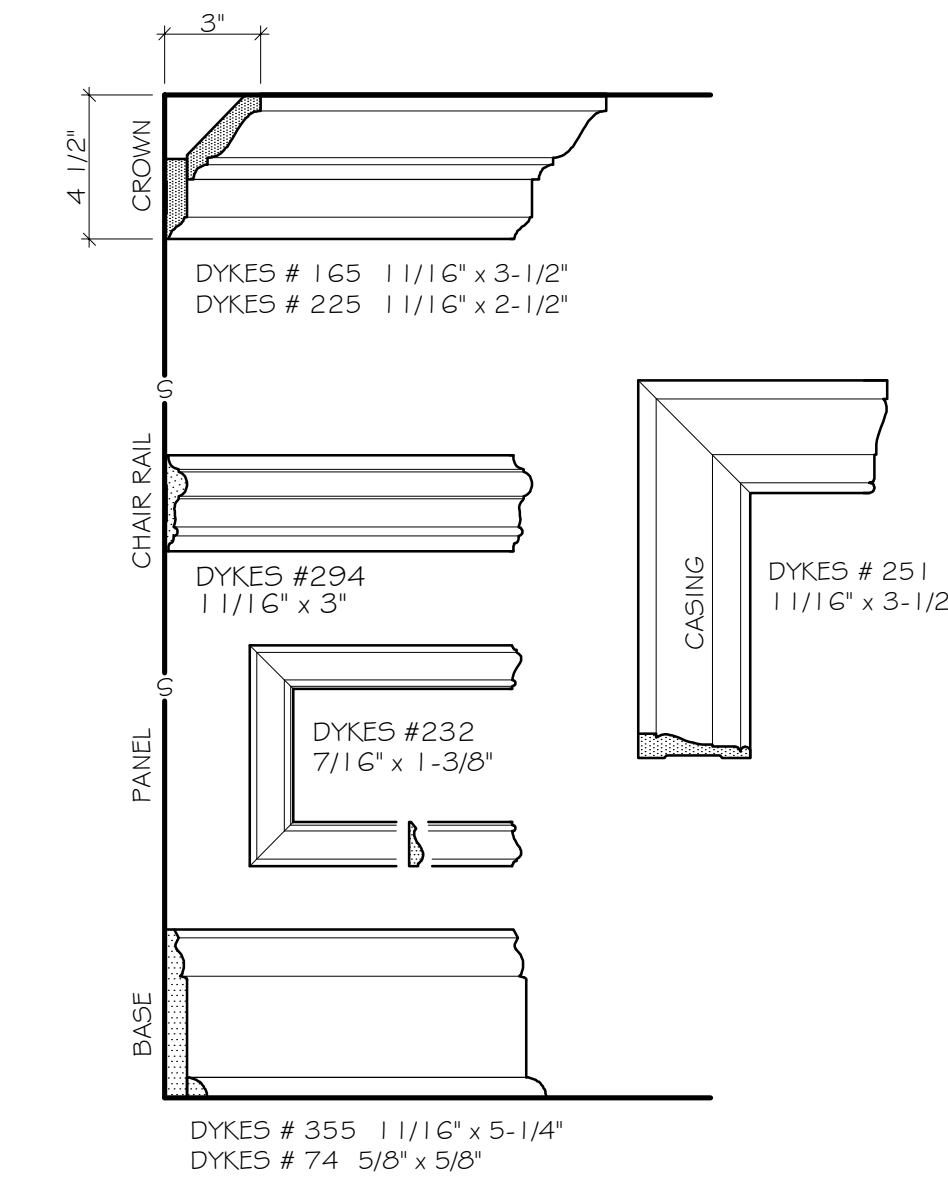


E TRIM DETAILS
2" = 1'-0" ~ EXISTING, WHERE APPLICABLE

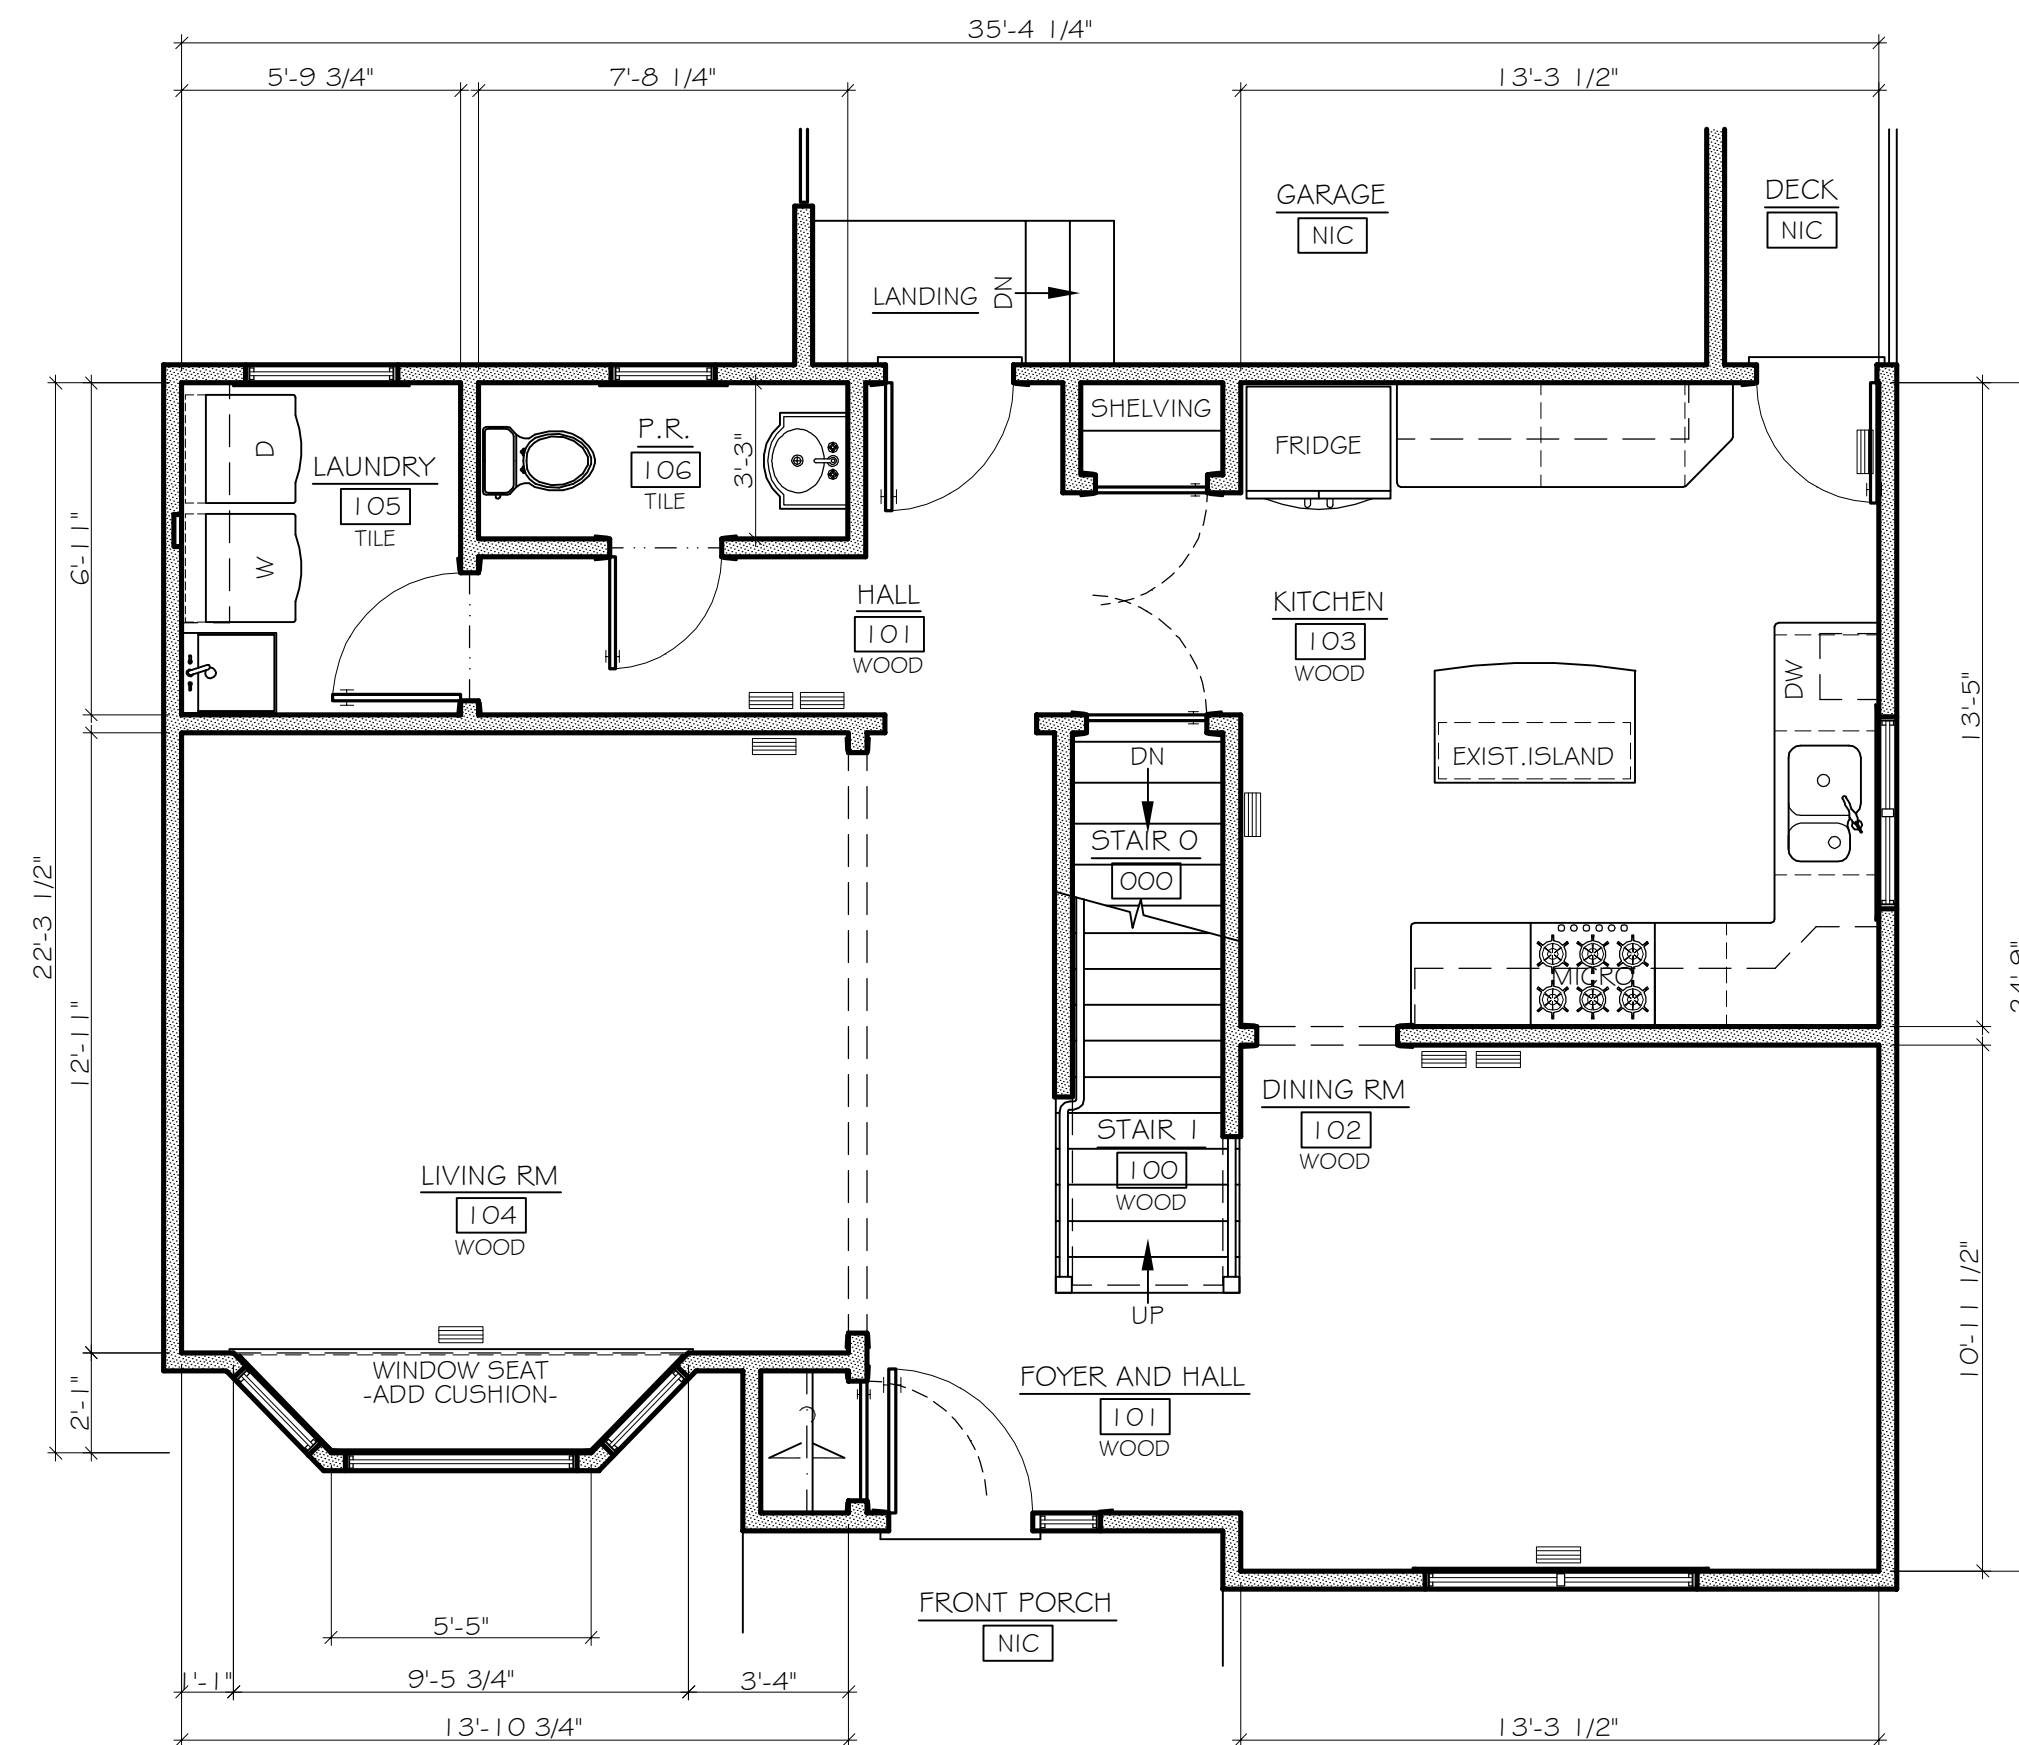

B FINISH PLAN
1/4" = 1'-0" ~ MAIN LEVEL

DISCUSS:
CUSTOMER REQUESTS OPTIONS
CONCERNING THE COPPER ROOFING,
BOTH OVER THE BAY WINDOW
AND OVER THE FRONT PORCH.
RECONDITION VS REPLACE WITH ALTERNATE.

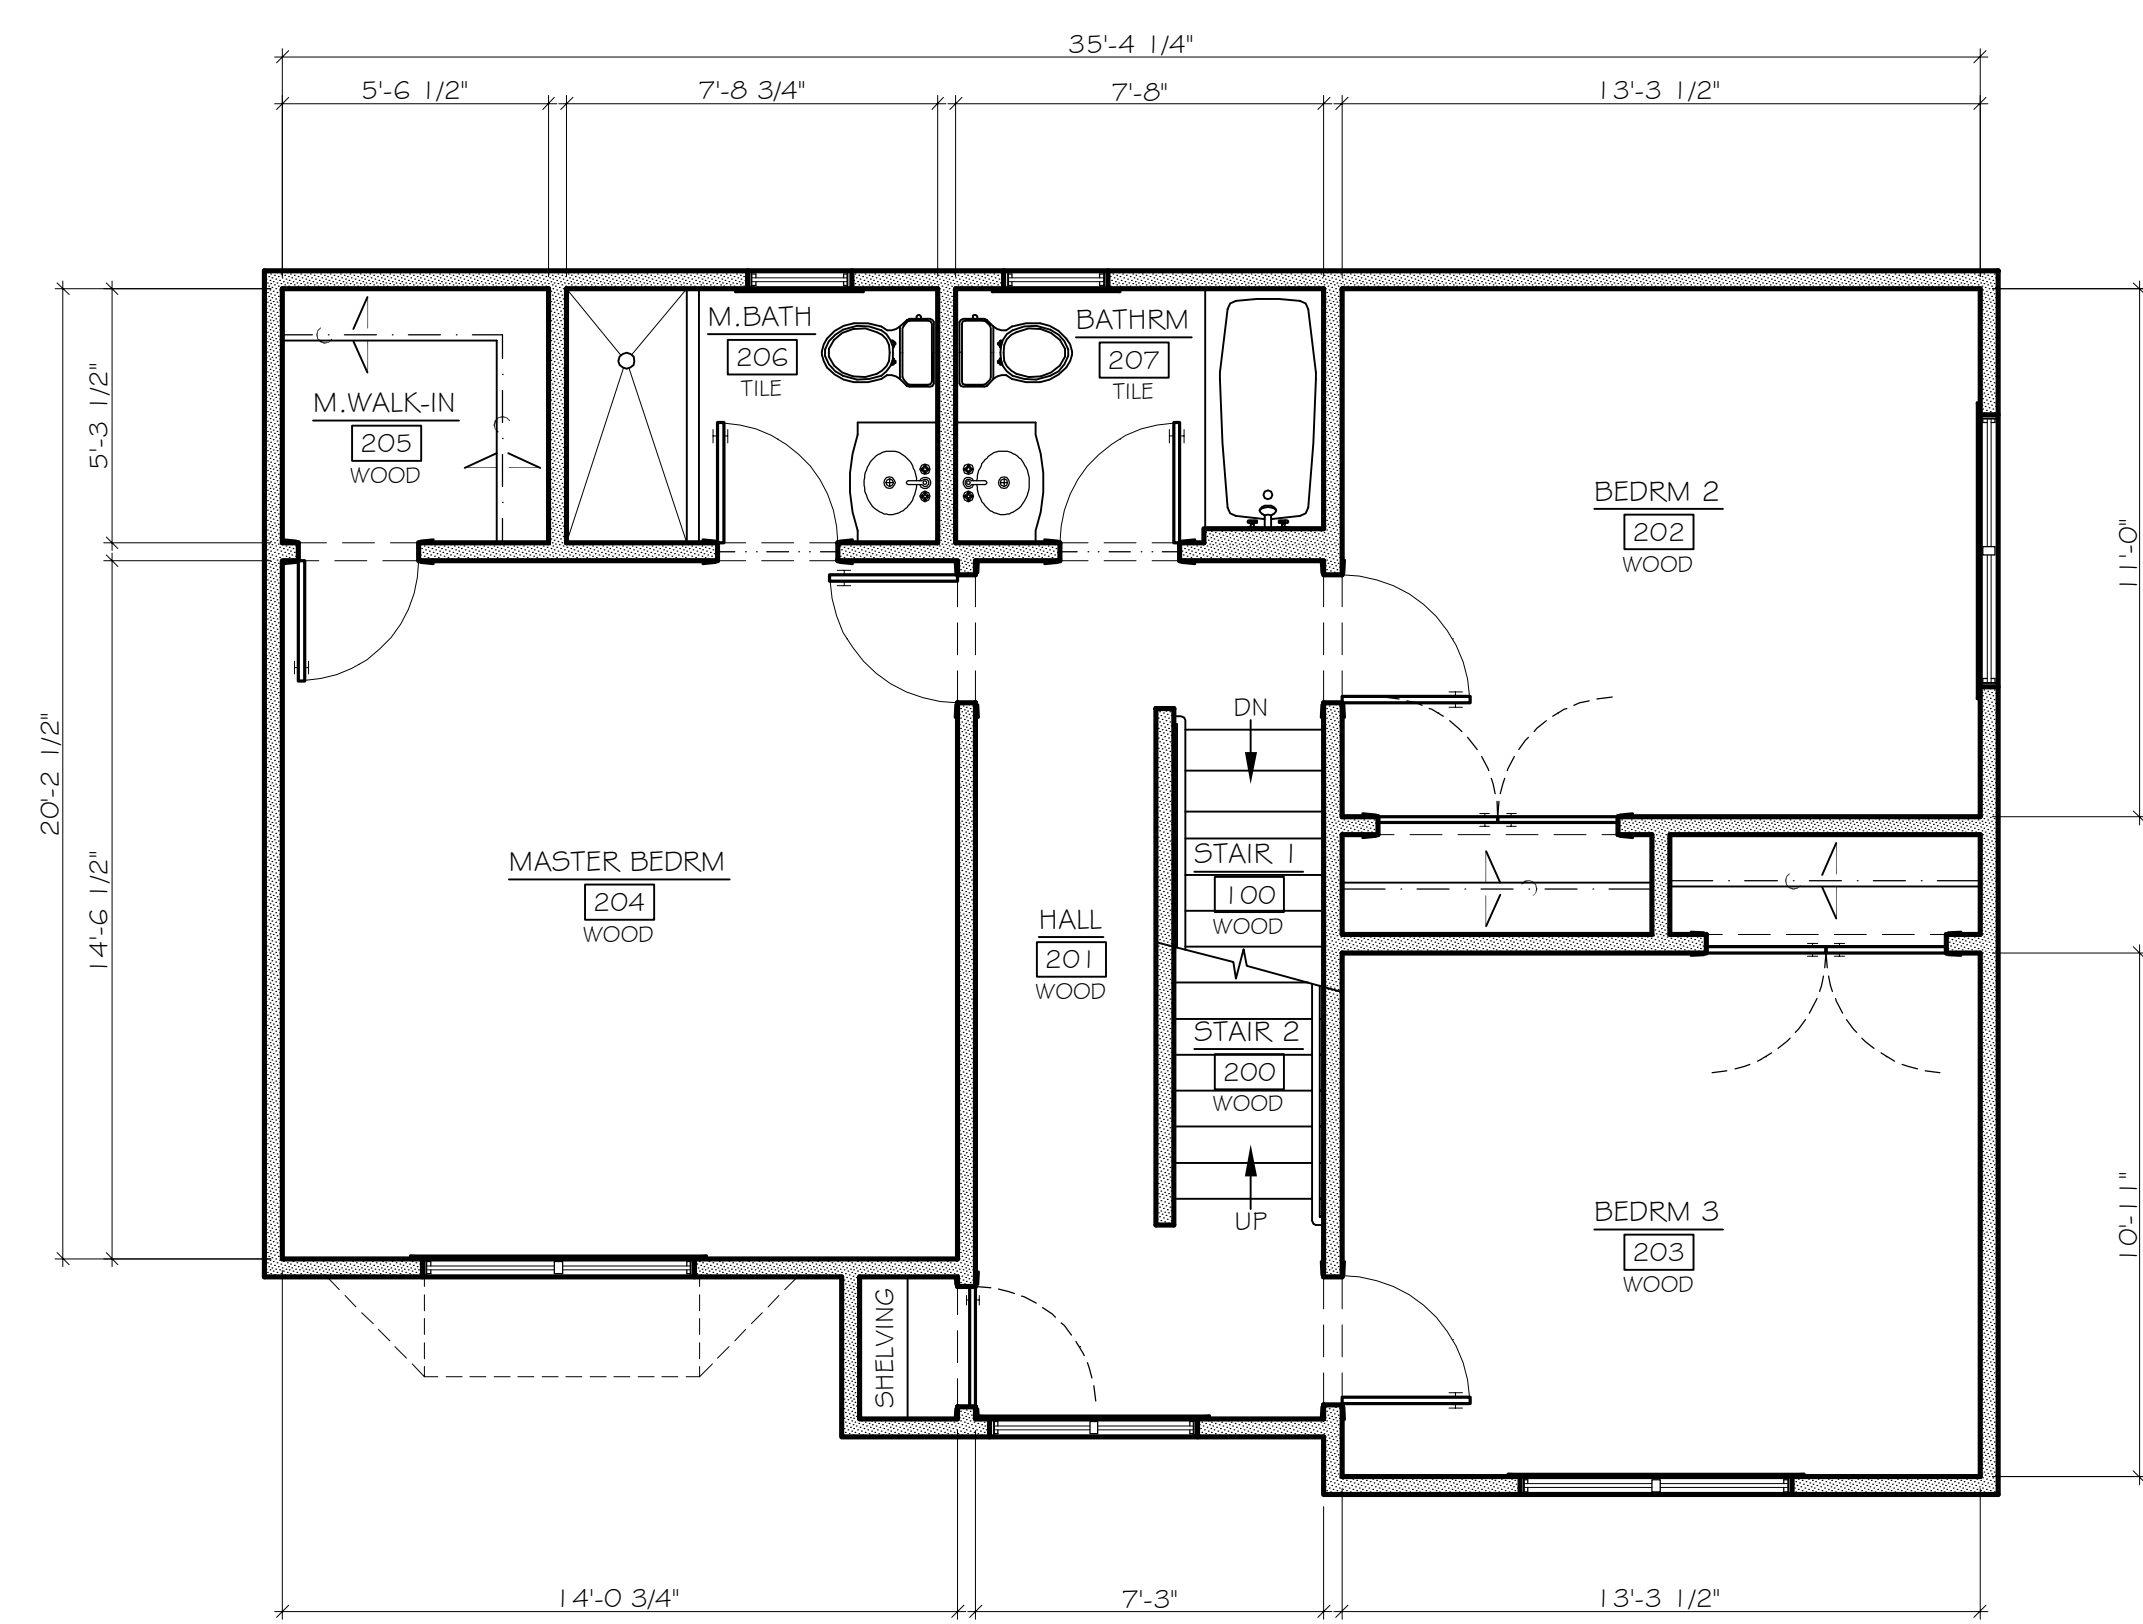

C FINISH PLAN
1/4" = 1'-0" ~ UPPER LEVEL

DRAWING LIST
FP-100 ALL FLOOR PLANS
EL-101 MAIN LEVEL WINDOWS
EL-201 UPPER LEVEL WINDOWS

PRELIMINARY

THIS DESIGN
IS PROTECTED BY
A COPYRIGHT. ANY USE
OR REPRODUCTION OF THIS
MATERIAL MUST BE WITH
THE EXPRESSED WRITTEN
CONSENT OF DIANE
BOYER INTERIORS

No.	Date	Revisions
1	2/5/11	VIT-ORIGINAL

Diane Boyer Interiors
271 Grove Avenue
Verona, New Jersey 07044
Phone: (973) 857-5900 Fax: (973) 857-5915

PROJECT
CLIENT RESIDENCE
CLIENTVILLE, NEW JERSEY

TITLE
**FLOOR PLANS
MAIN & UPPER LEVELS**

Date:	2/5/11	Job Number	Dwg. No.	Issue
Dwg. By:	JDP	00000	FP-100	3
Scale:	AS NOTED			