



1 FINISHED FLOOR PLAN
1/4" = 1'-0" ~ MAIN LEVEL

REFER ALSO TO DEMOLITION-BUILD PLAN DC-100
REFER ALSO TO ELECTRICAL-CLG PLAN ER-102
REFER ALSO TO ELEVATION DRAWINGS
FOR FURTHER PREP REQUIREMENTS

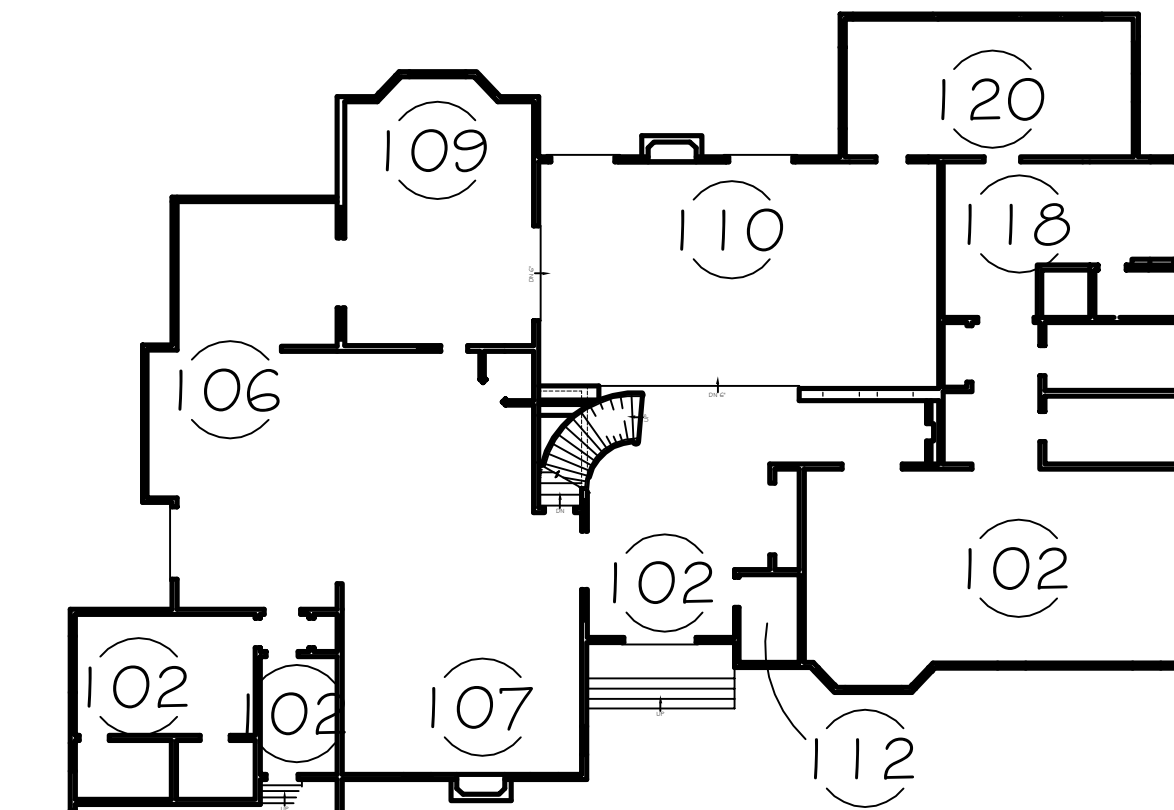

ELEVATION DWG KEY
1/16" = 1'-0" ~ MAIN LEVEL

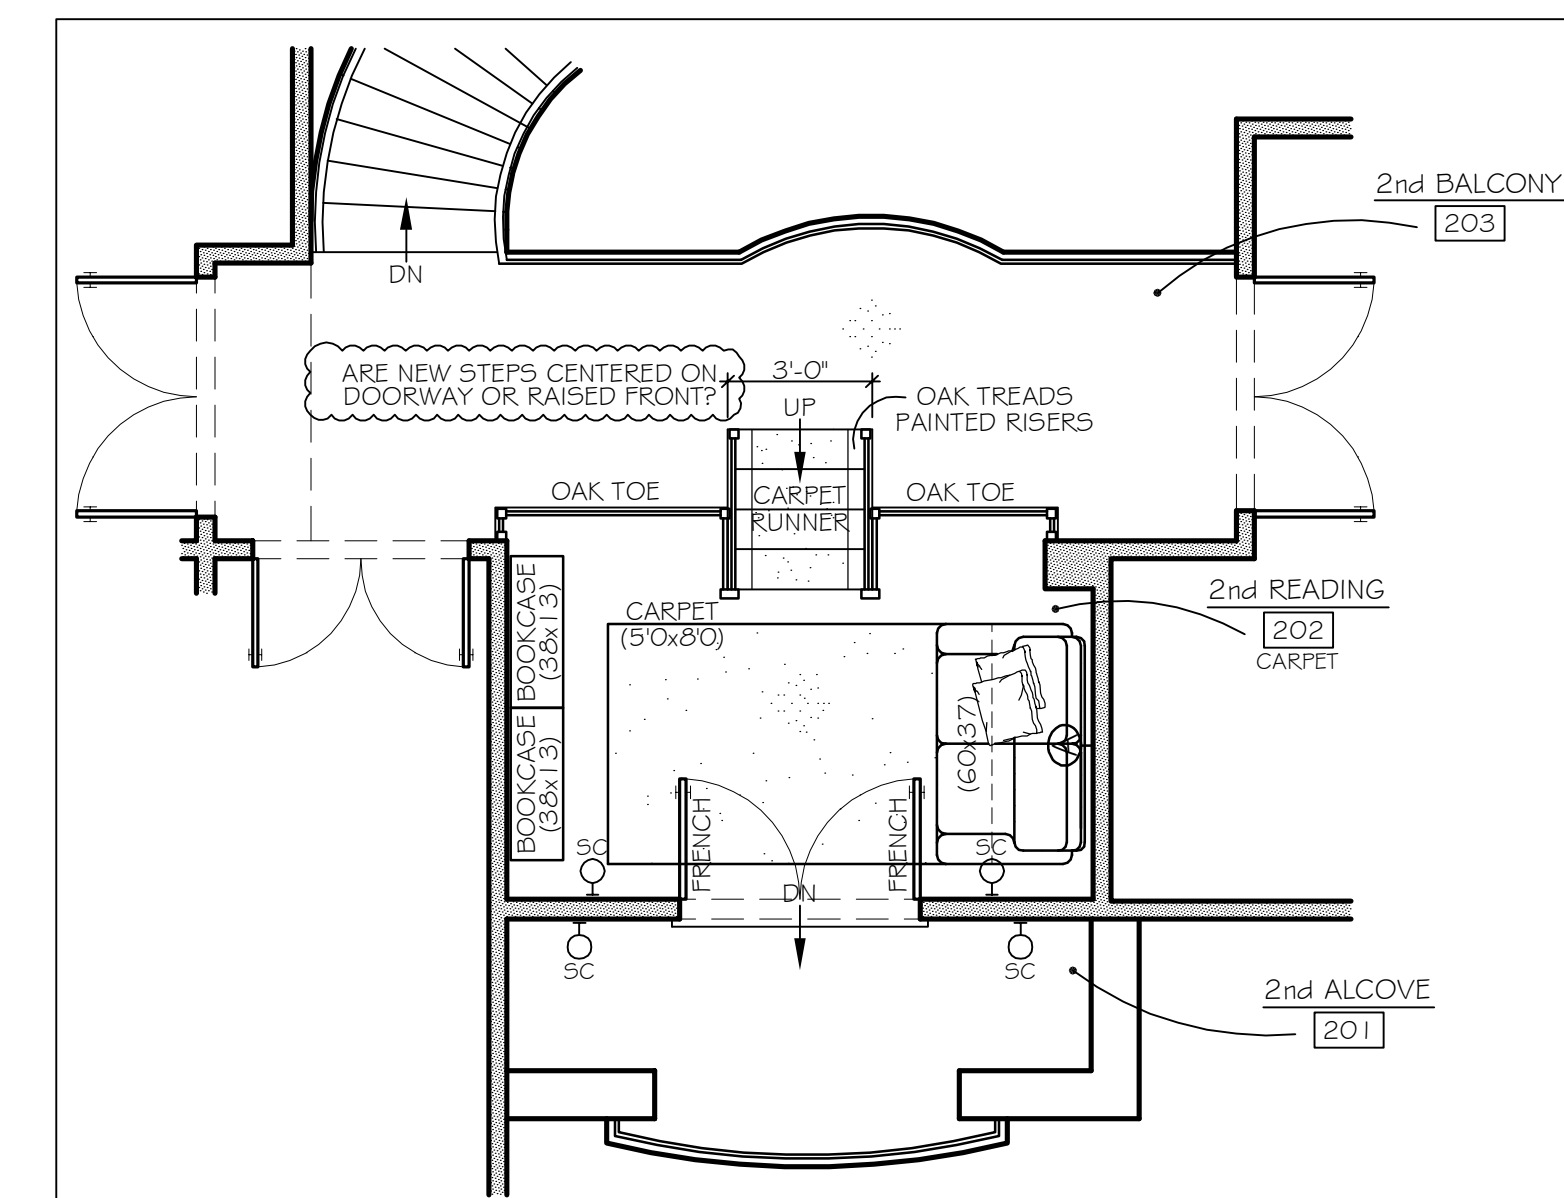

2 FINISHED FLOOR PLAN
1/4" = 1'-0" ~ PARTIAL UPPER LEVEL

No.	Date	Revisions
8	4/8/11	DINING ROOM FURNITURE
7	12/29/10	CARPETS, ITEMS; NICHE; 2ND FLR
6	12/4/10	UPDATE TO CURRENT CONDITIONS ADDED MOCK LIGHTING
5	9/28/10	MASTER BATH AREA
4	8/9/10	REVISED AS PER SKETCHES
3	7/6/10	REVISED AS PER SKETCHES
2	6/28/10	FIRST PROPOSAL
1	6/16/10	SCA-ALLDWGS




Diane Boyer Interiors
271 Grove Avenue
Verona, New Jersey 07044
Phone: (973) 857-5900 Fax: (973) 857-5915

PROJECT
CLIENT RESIDENCE
CLIENTVILLE, NEW JERSEY

TITLE
FINISHED FLOOR PLAN
MAIN LEVEL & PARTIAL UPPER

Date:	6/16/10	Job Number:	Dwg. No.:	Issue:
Dwg. By:	JDP			
Scale:	AS NOTED	00000	FP-101	8

PRELIMINARY

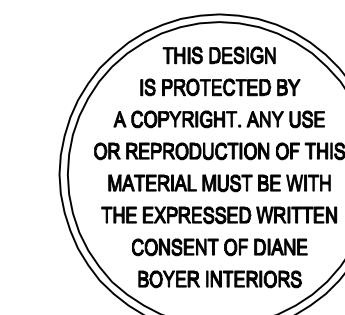

FOR DESIGN PURPOSES ONLY!
CONTRACTOR TO VERIFY ALL DIMENSIONS.